



Planning Issue Drawings

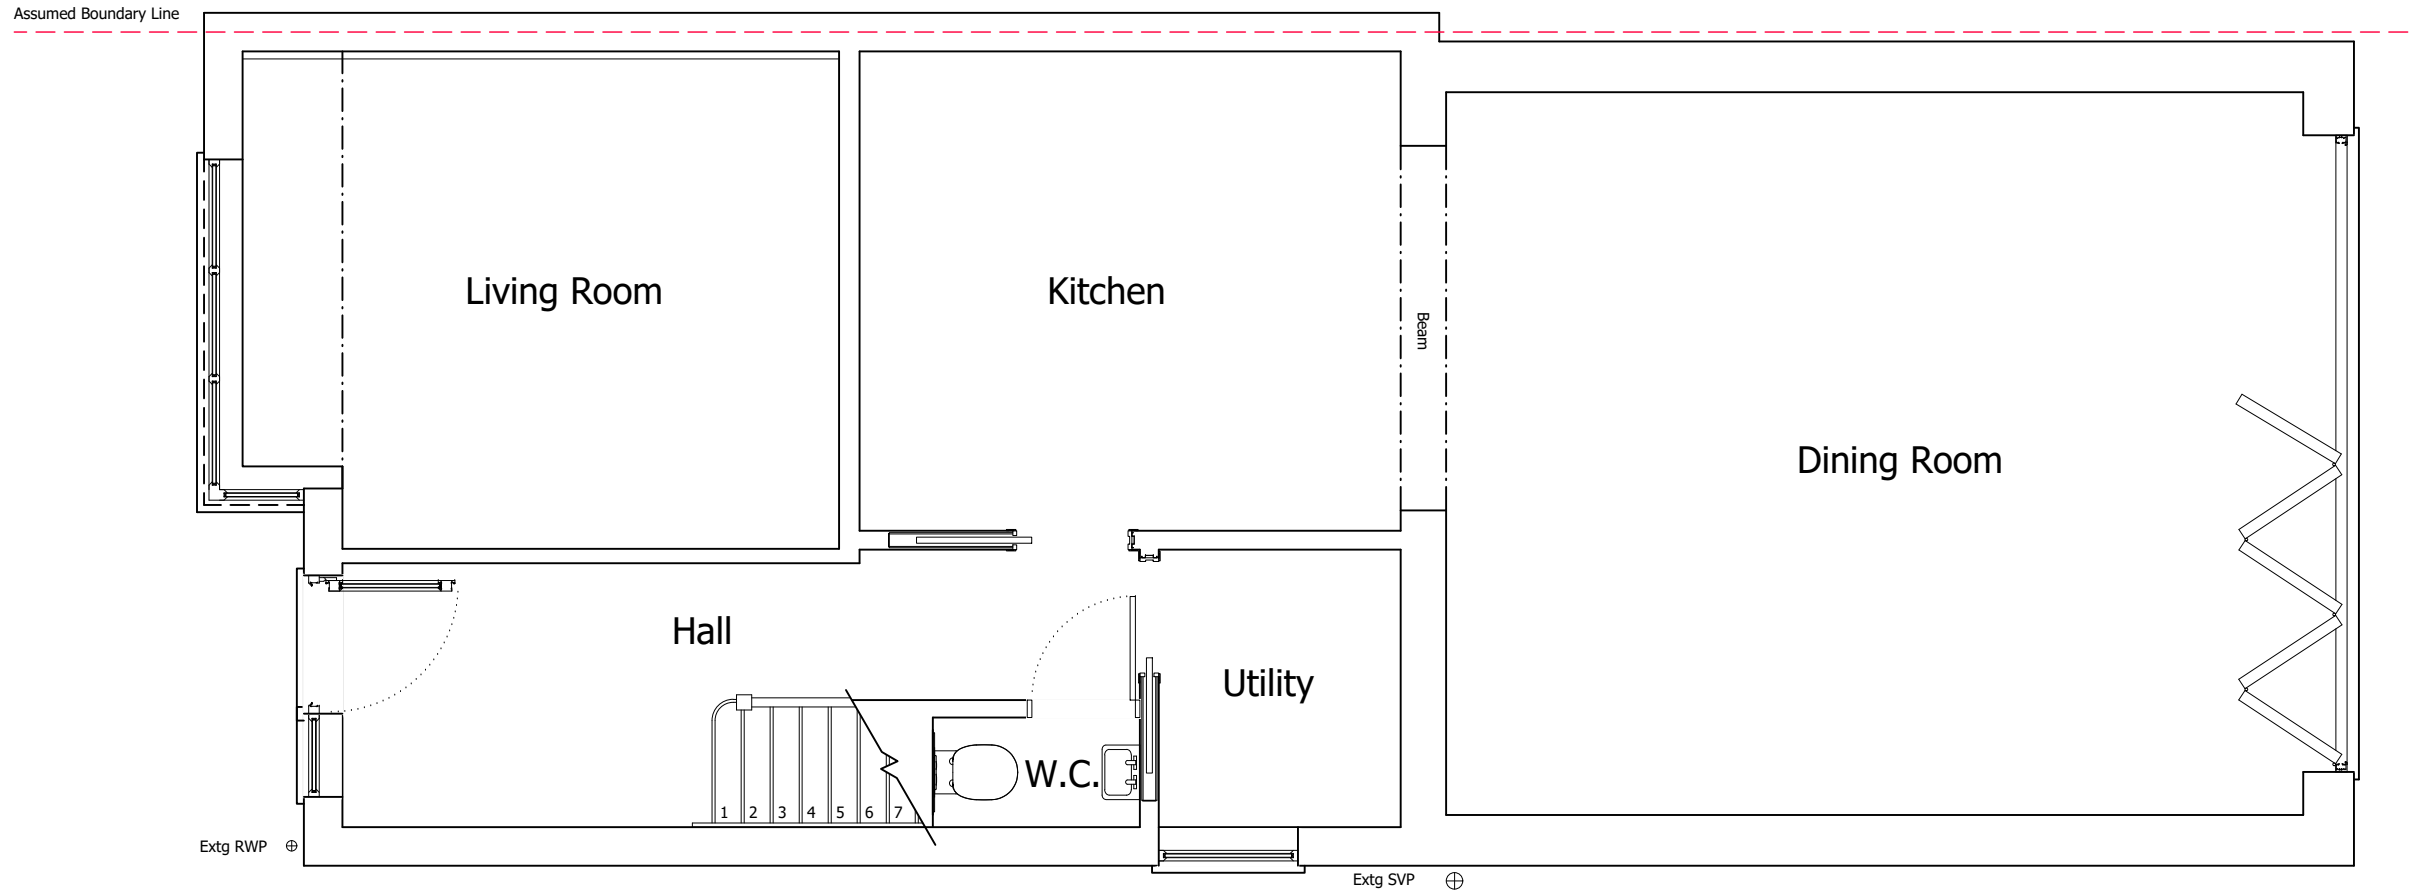

EXISTING GROUND FLOOR PLAN

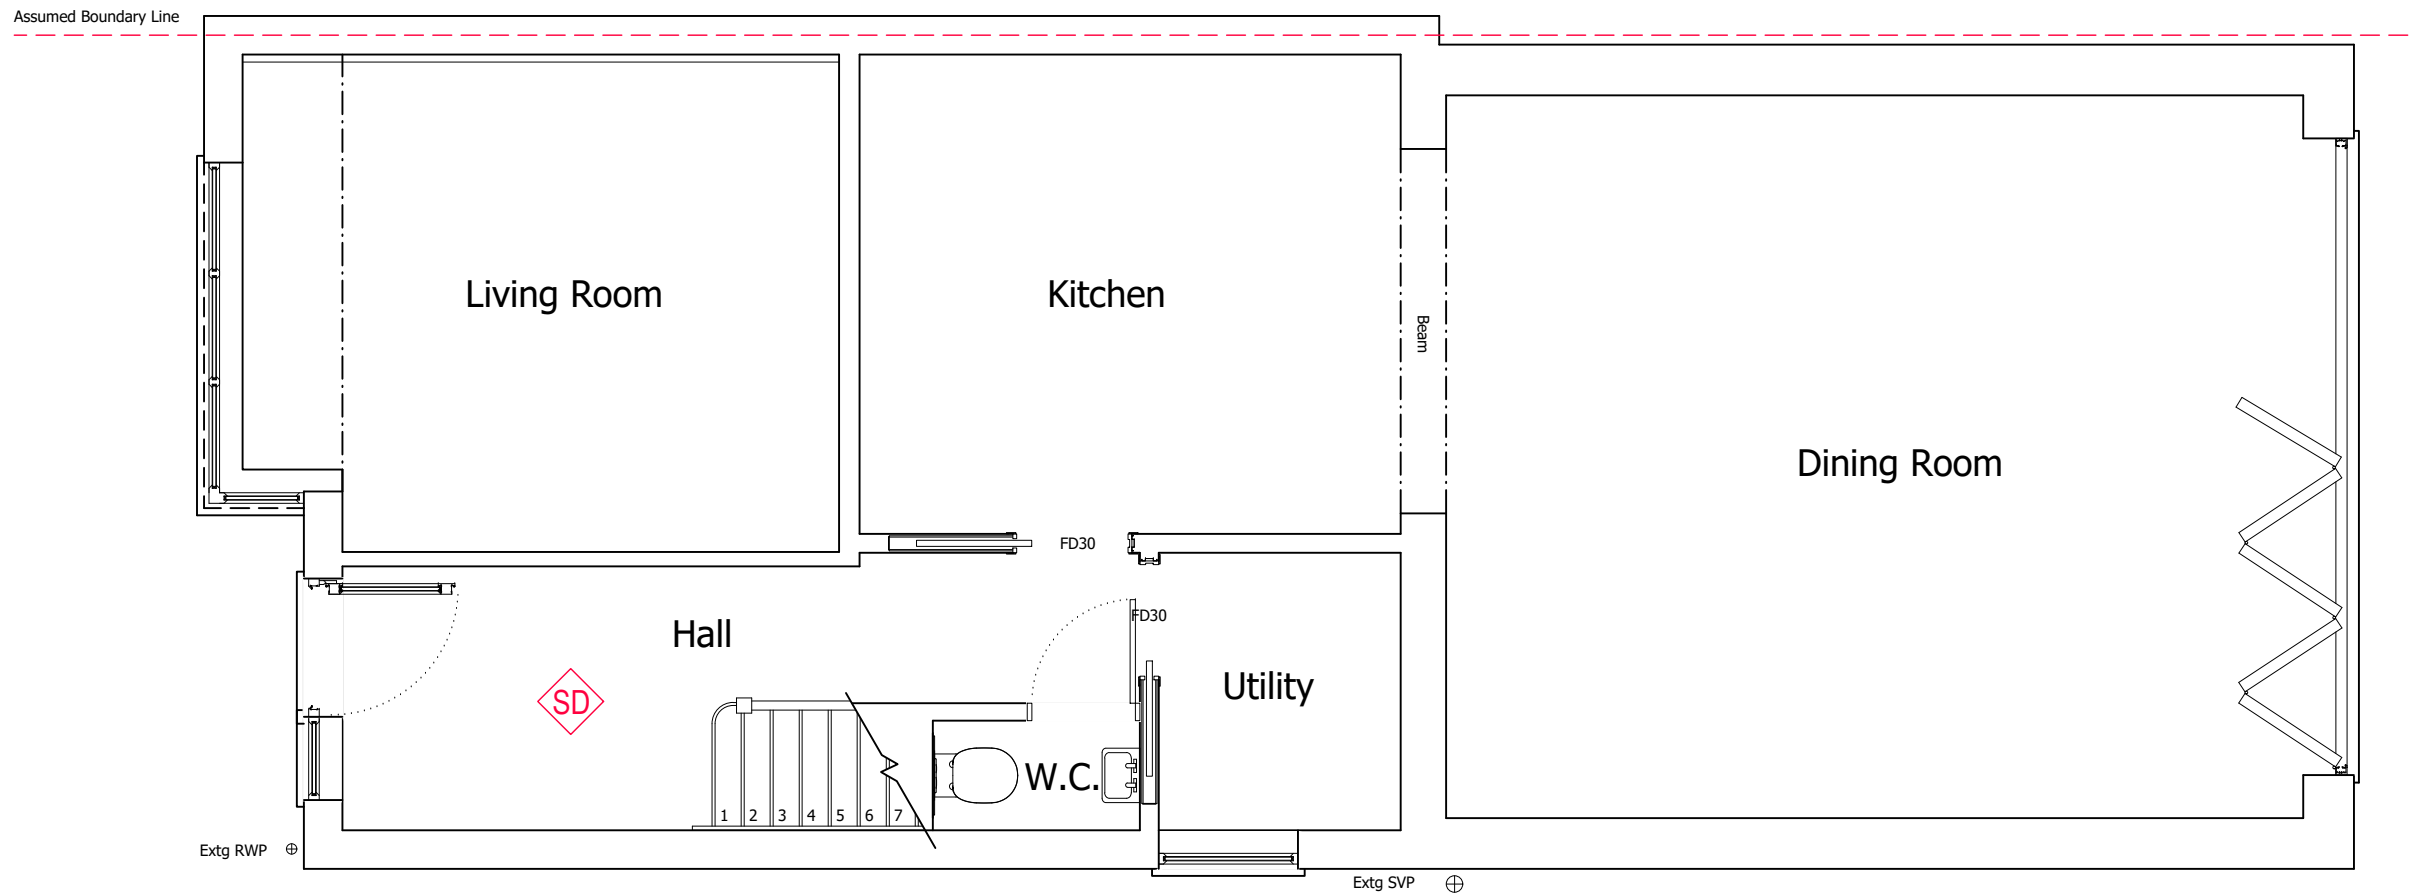

PROPOSED GROUND FLOOR PLAN

© Copyright Measured and Drawn Ltd.

This drawing is the property of Measured and Drawn Ltd and as such is the subject of Intellectual Property Rights including copyright and design rights. You must not reproduce, copy, loan or submit this drawing to any other party without the written consent of Measured and Drawn Ltd.

Dimensions whether scaled or figured are for Planning & Building Control approvals only. The General Contractor is responsible for the verification of all dimensions on site and must inform Measured and Drawn Ltd of any discrepancies prior to the setting out or ordering of materials.

IT IS THE HOME OWNERS RESPONSIBILITY TO OBTAIN PARTY WALL, LINE OF JUNCTION OR NOTICE OF ADJACENT EXCAVATION AGREEMENTS.

Client Name (s):

Mr & Mrs Sample

Site Address:

1 Sample Road
Sample Town
000 000

Local Authority:

Elmbridge

Project Description:

Loft Conversion

Drawing Title:

Existing & Proposed Ground Floor Plans

Drawing Number: Revision:

Drawing 1 ----

Date issued: Drawn by:

00/00/0000 JW

Scale: 1:50 @ A3

Measured & Drawn

Planning Issue Drawings

© Copyright Measured and Drawn Ltd.

This drawing is the property of Measured and Drawn Ltd and as such is the subject of Intellectual Property Rights including copyright and design rights. You must not reproduce, copy, loan or submit this drawing to any other party without the written consent of Measured and Drawn Ltd.

Dimensions whether scaled or figured are for Planning & Building Control approvals only. The General Contractor is responsible for the verification of all dimensions on site and must inform Measured and Drawn Ltd of any discrepancies prior to the setting out or ordering of materials.

IT IS THE HOME OWNERS RESPONSIBILITY TO OBTAIN PARTY WALL, LINE OF JUNCTION OR NOTICE OF ADJACENT EXCAVATION AGREEMENTS.

Client Name (s):

Mr & Mrs Sample

Site Address:

1 Sample Road
Sample Town
000 000

Local Authority:

Elmbridge

Project Description:

Loft Conversion

Drawing Title:

Existing & Proposed First Floor Plans

Drawing Number: **Revision:**


Drawing 2 ----

Date issued: **Drawn by:**

00/00/0000 JW


Scale: 1:50 @ A3

Assumed Boundary Line

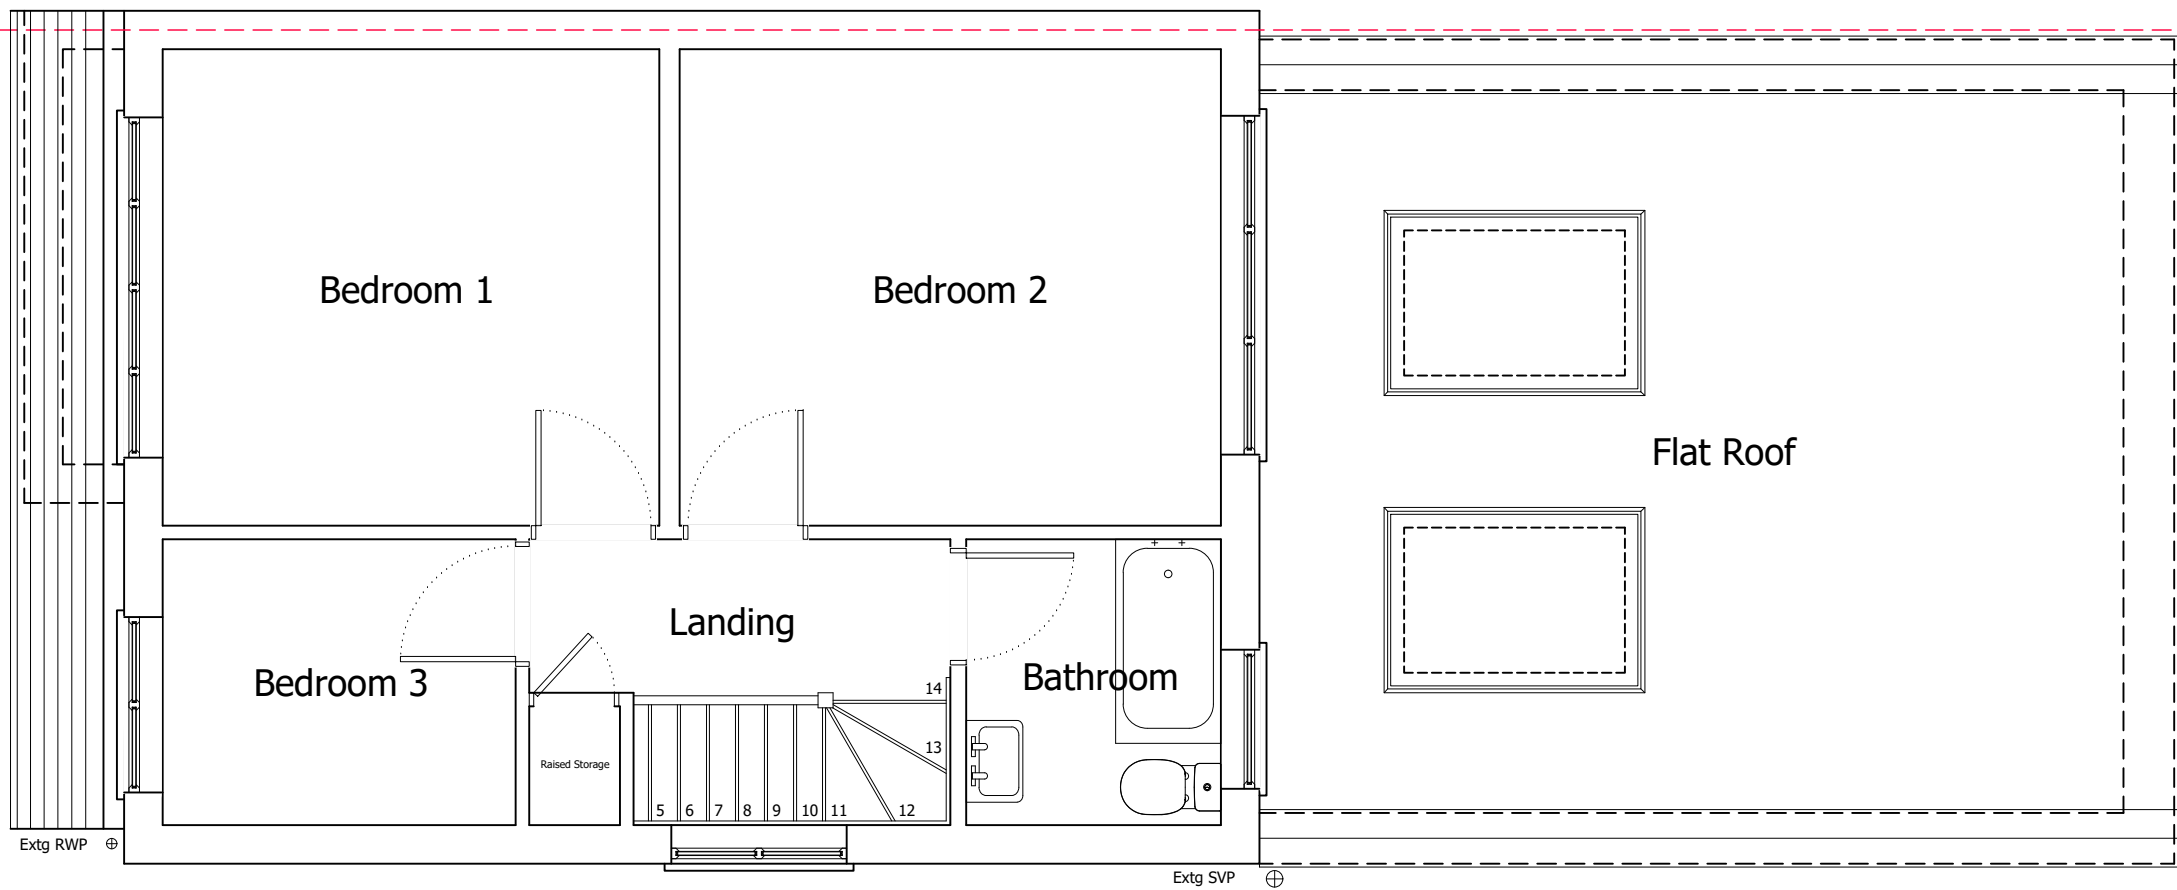

EXISTING FIRST FLOOR PLAN

Assumed Boundary Line

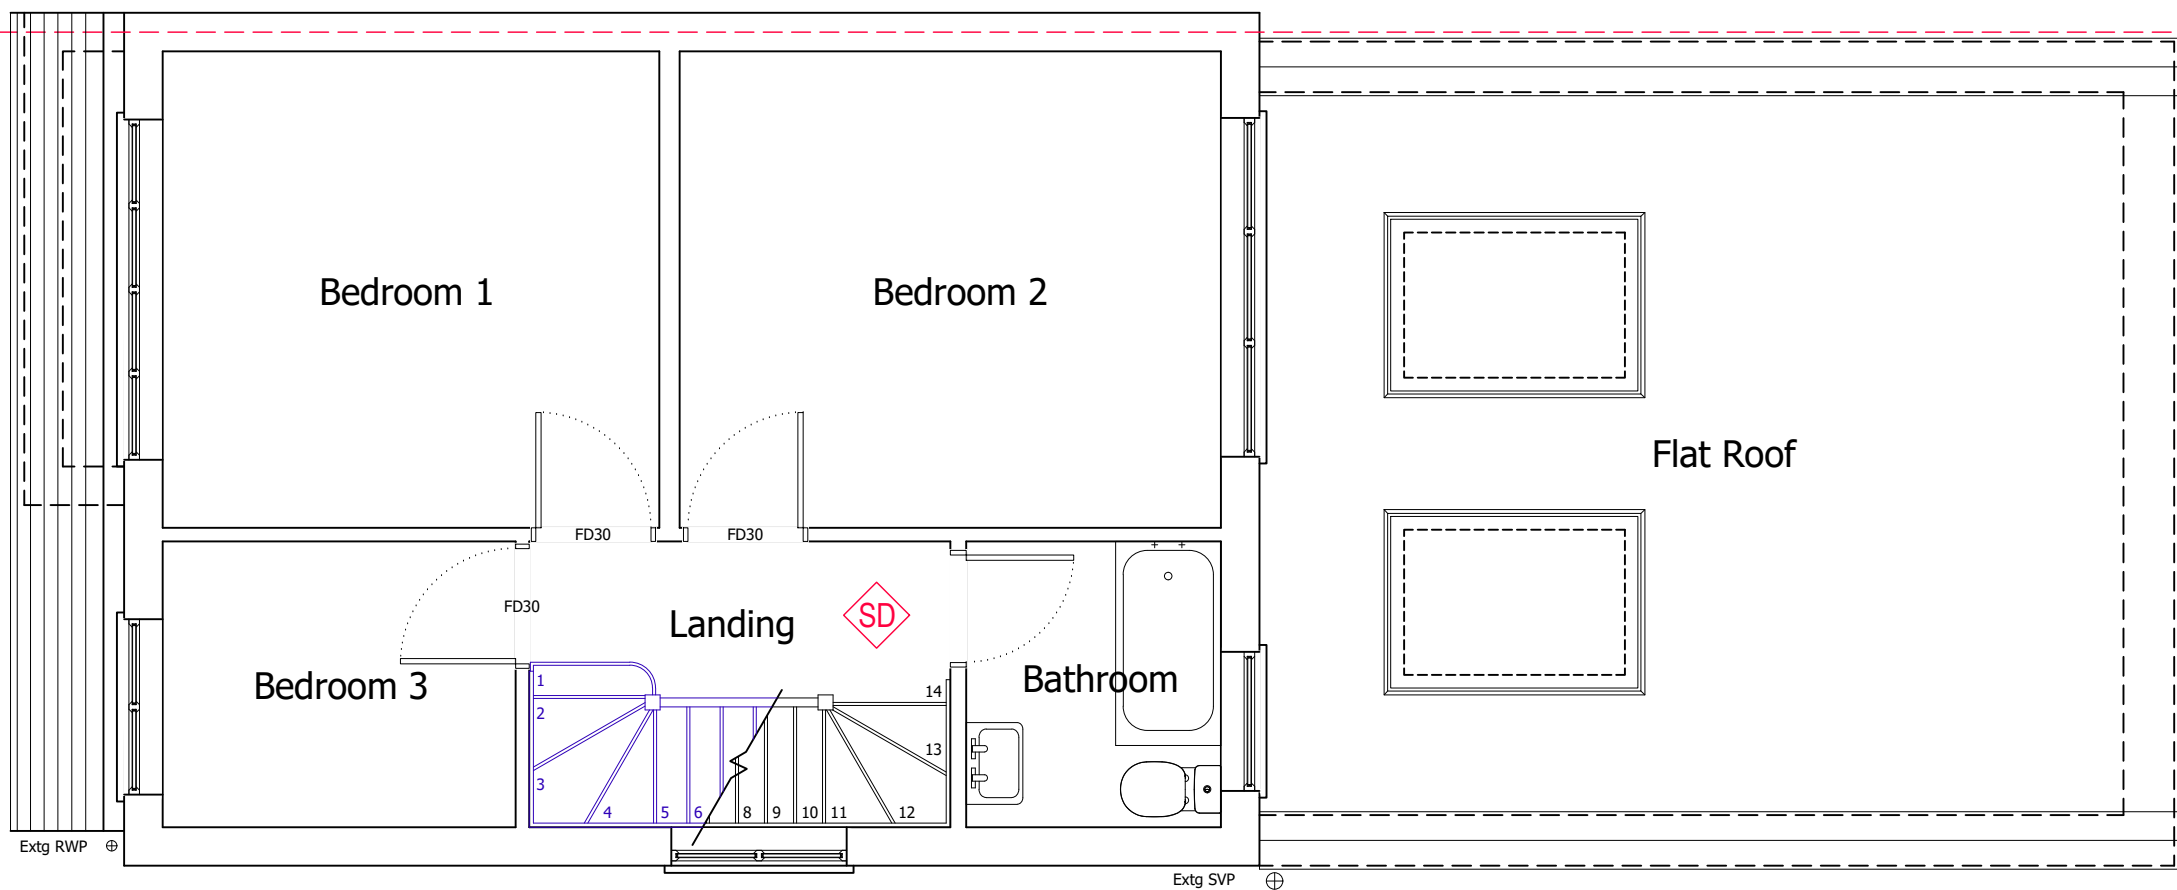

PROPOSED FIRST FLOOR PLAN

Measured & Drawn

Planning Issue Drawings

© Copyright Measured and Drawn Ltd.

This drawing is the property of Measured and Drawn Ltd and as such is the subject of Intellectual Property Rights including copyright and design rights. You must not reproduce, copy, loan or submit this drawing to any other party without the written consent of Measured and Drawn Ltd.

Dimensions whether scaled or figured are for Planning & Building Control approvals only. The General Contractor is responsible for the verification of all dimensions on site and must inform Measured and Drawn Ltd of any discrepancies prior to the setting out or ordering of materials.

IT IS THE HOME OWNERS RESPONSIBILITY TO OBTAIN PARTY WALL, LINE OF JUNCTION OR NOTICE OF ADJACENT EXCAVATION AGREEMENTS.

Client Name (s):

Mr & Mrs Sample

Site Address:

1 Sample Road
Sample Town
000 000

Local Authority:

Elmbridge

Project Description:

Loft Conversion

Drawing Title:

Proposed Loft Floor Plan


Drawing Number: Revision:

Drawing 3 ----

Date issued: Drawn by:

00/00/0000 JW

Scale: 1:50 @ A3

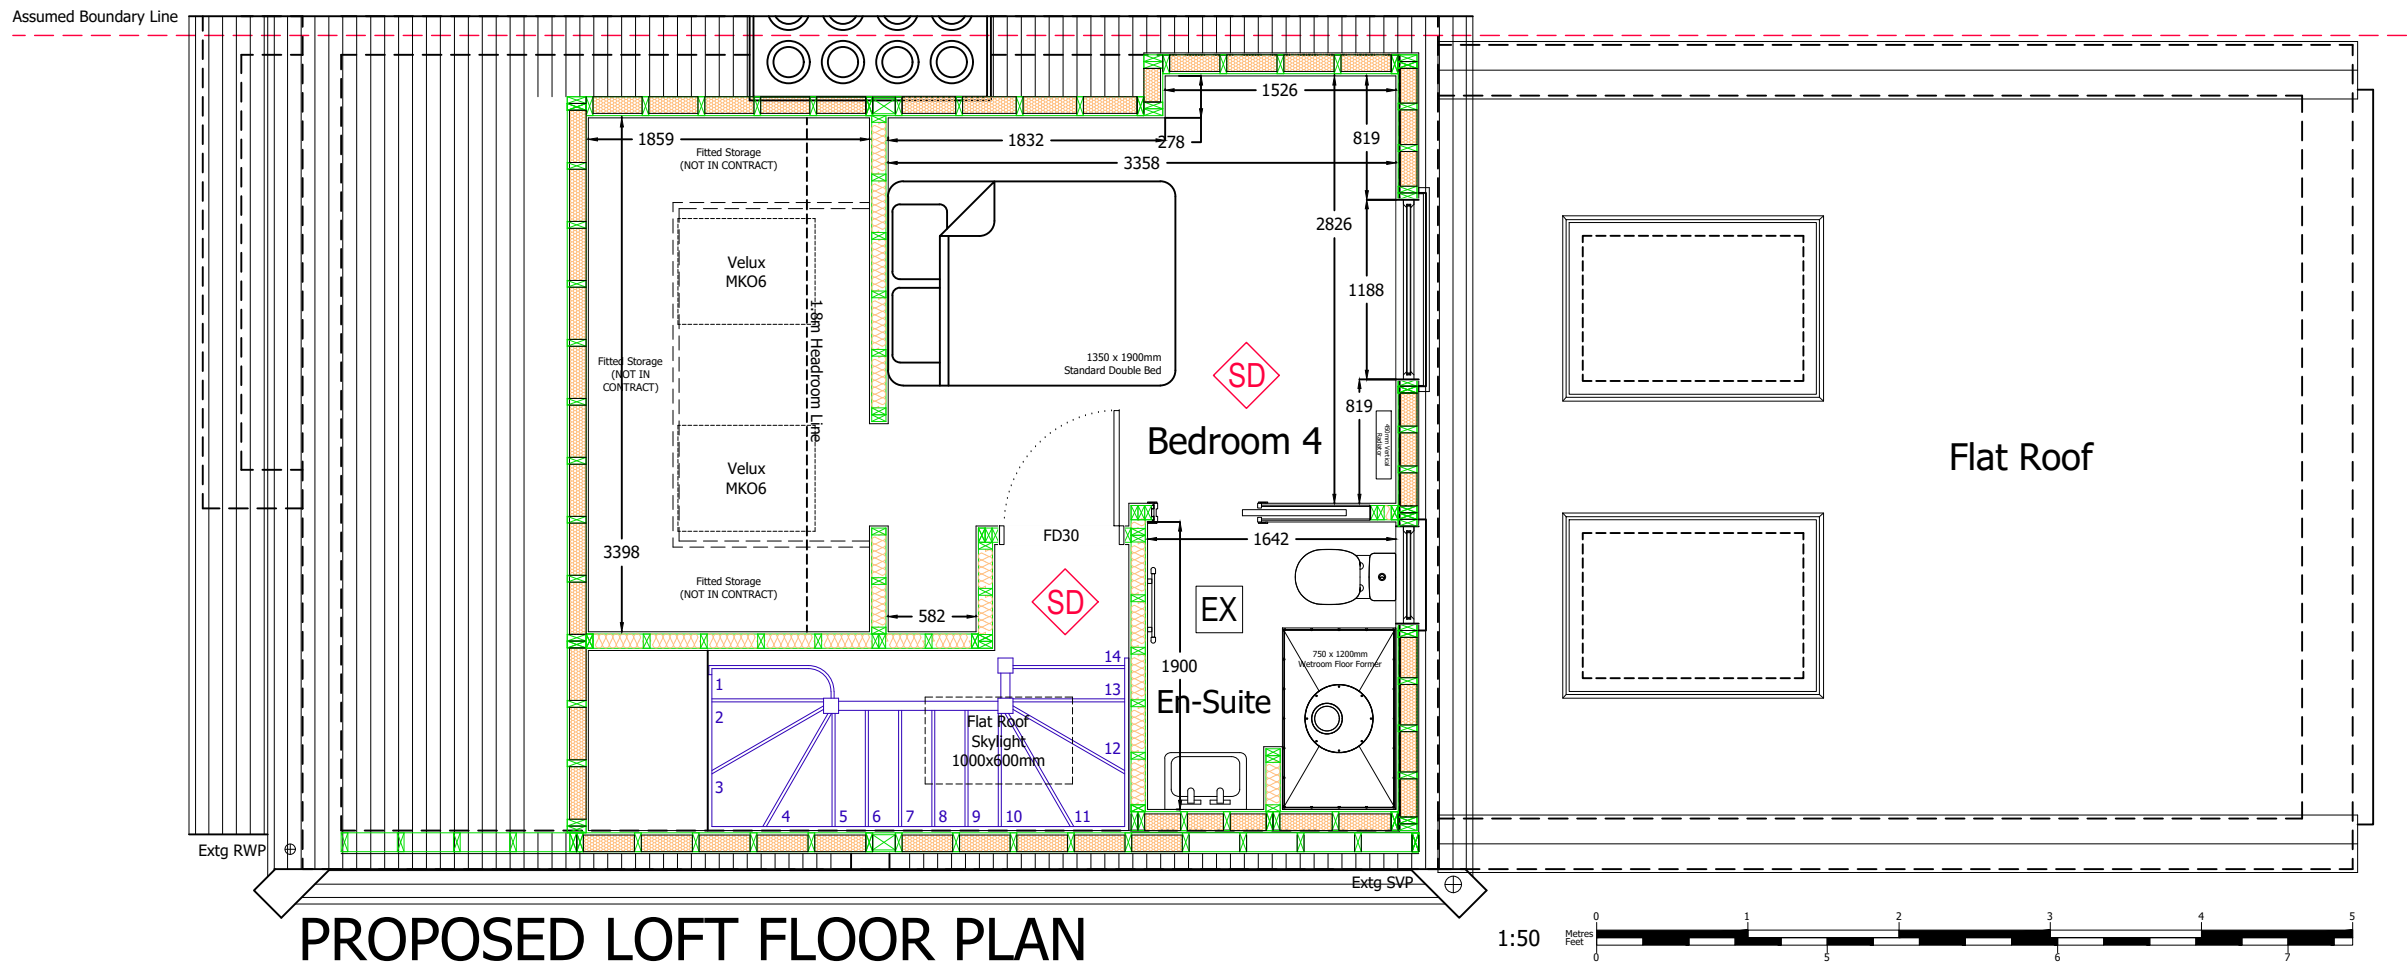

PROPOSED LOFT FLOOR PLAN

Measured & Drawn

Planning Issue Drawings

© Copyright Measured and Drawn Ltd.

This drawing is the property of Measured and Drawn Ltd and as such is the subject of Intellectual Property Rights including copyright and design rights. You must not reproduce, copy, loan or submit this drawing to any other party without the written consent of Measured and Drawn Ltd.

Dimensions whether scaled or figured are for Planning & Building Control approvals only. The General Contractor is responsible for the verification of all dimensions on site and must inform Measured and Drawn Ltd of any discrepancies prior to the setting out or ordering of materials.

IT IS THE HOME OWNERS RESPONSIBILITY TO OBTAIN PARTY WALL, LINE OF JUNCTION OR NOTICE OF ADJACENT EXCAVATION AGREEMENTS.

Client Name (s):

Mr & Mrs Sample

Site Address:

1 Sample Road
Sample Town
000 000

Local Authority:

Elmbridge

Project Description:

Loft Conversion

Drawing Title:

Existing & Proposed Roof Plans


Drawing Number: Revision:

Drawing 4 ----


Date issued: Drawn by:

00/00/0000 JW

Scale: 1:50 @ A3

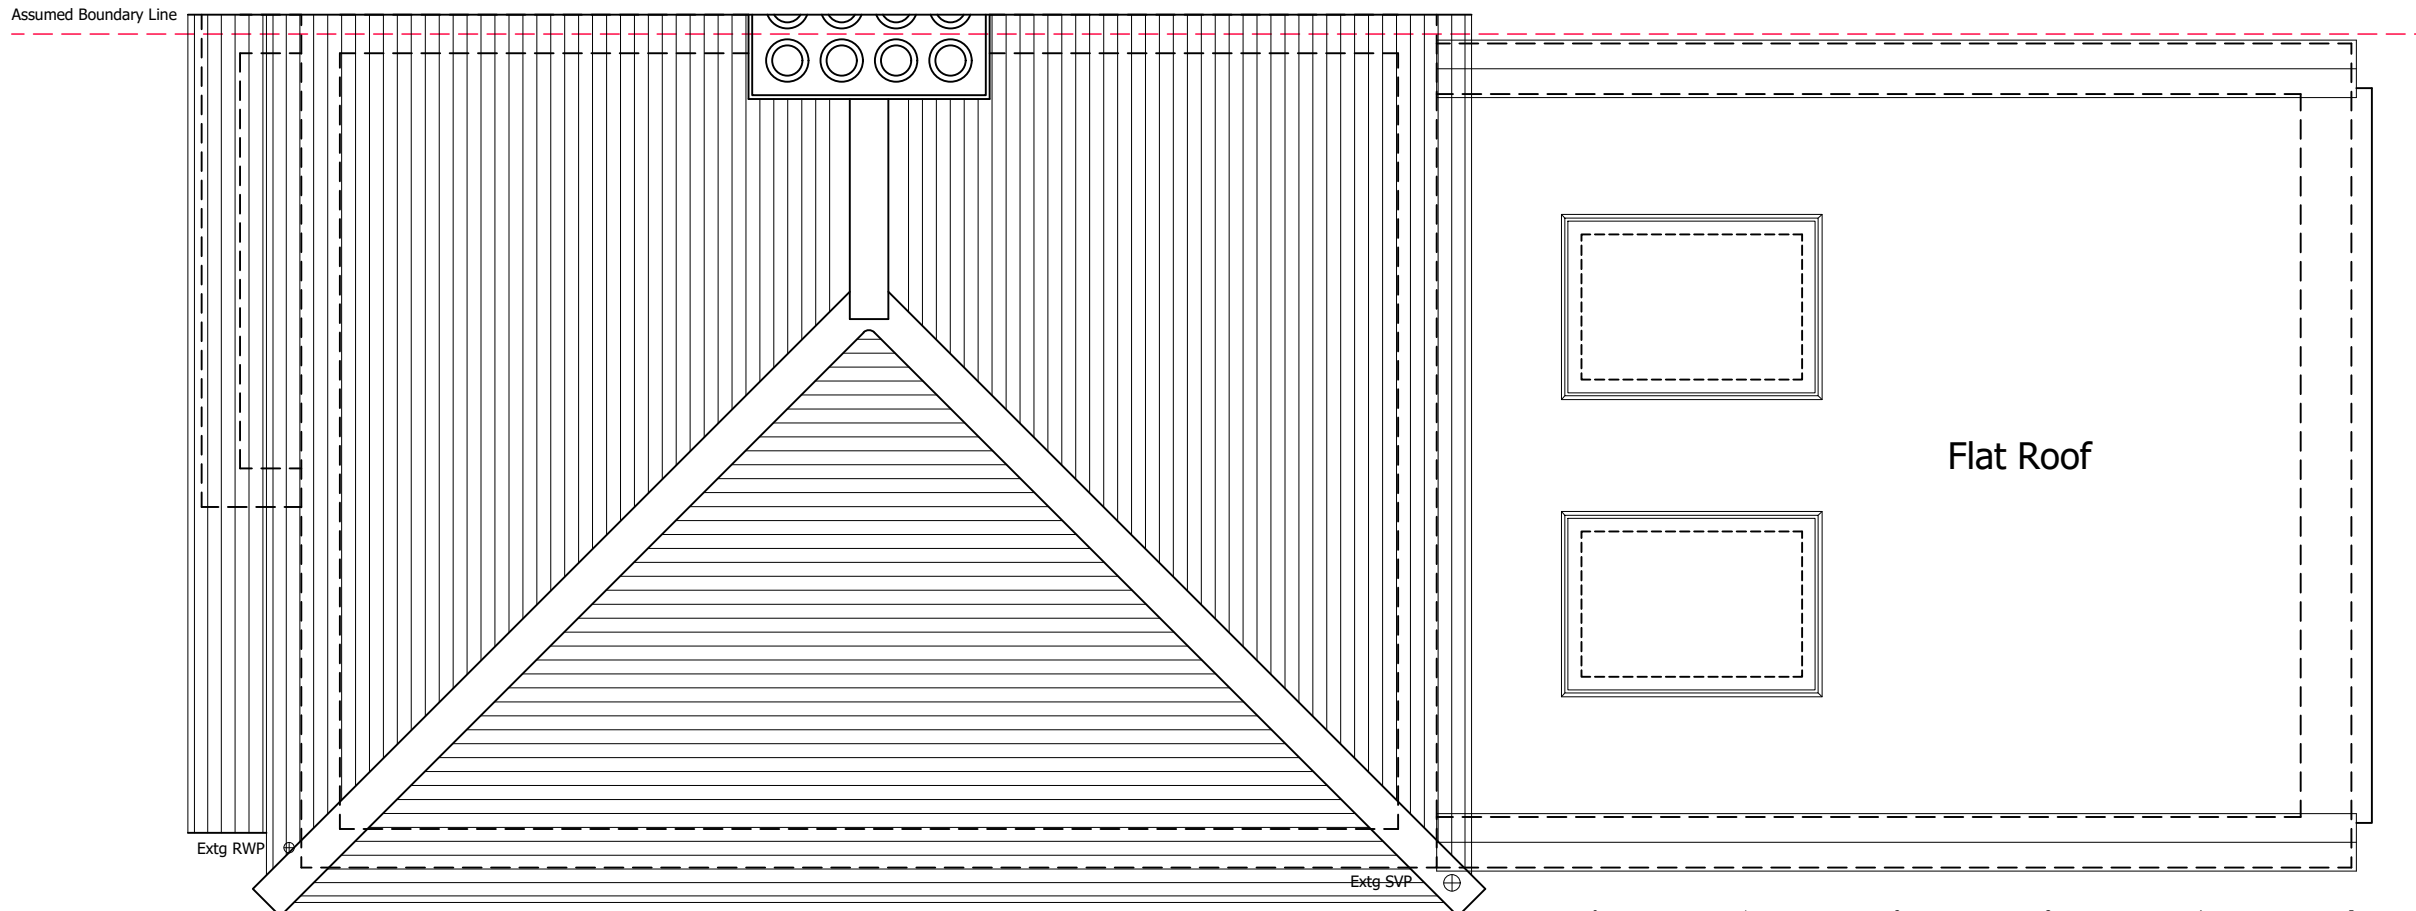





EXISTING ROOF PLAN

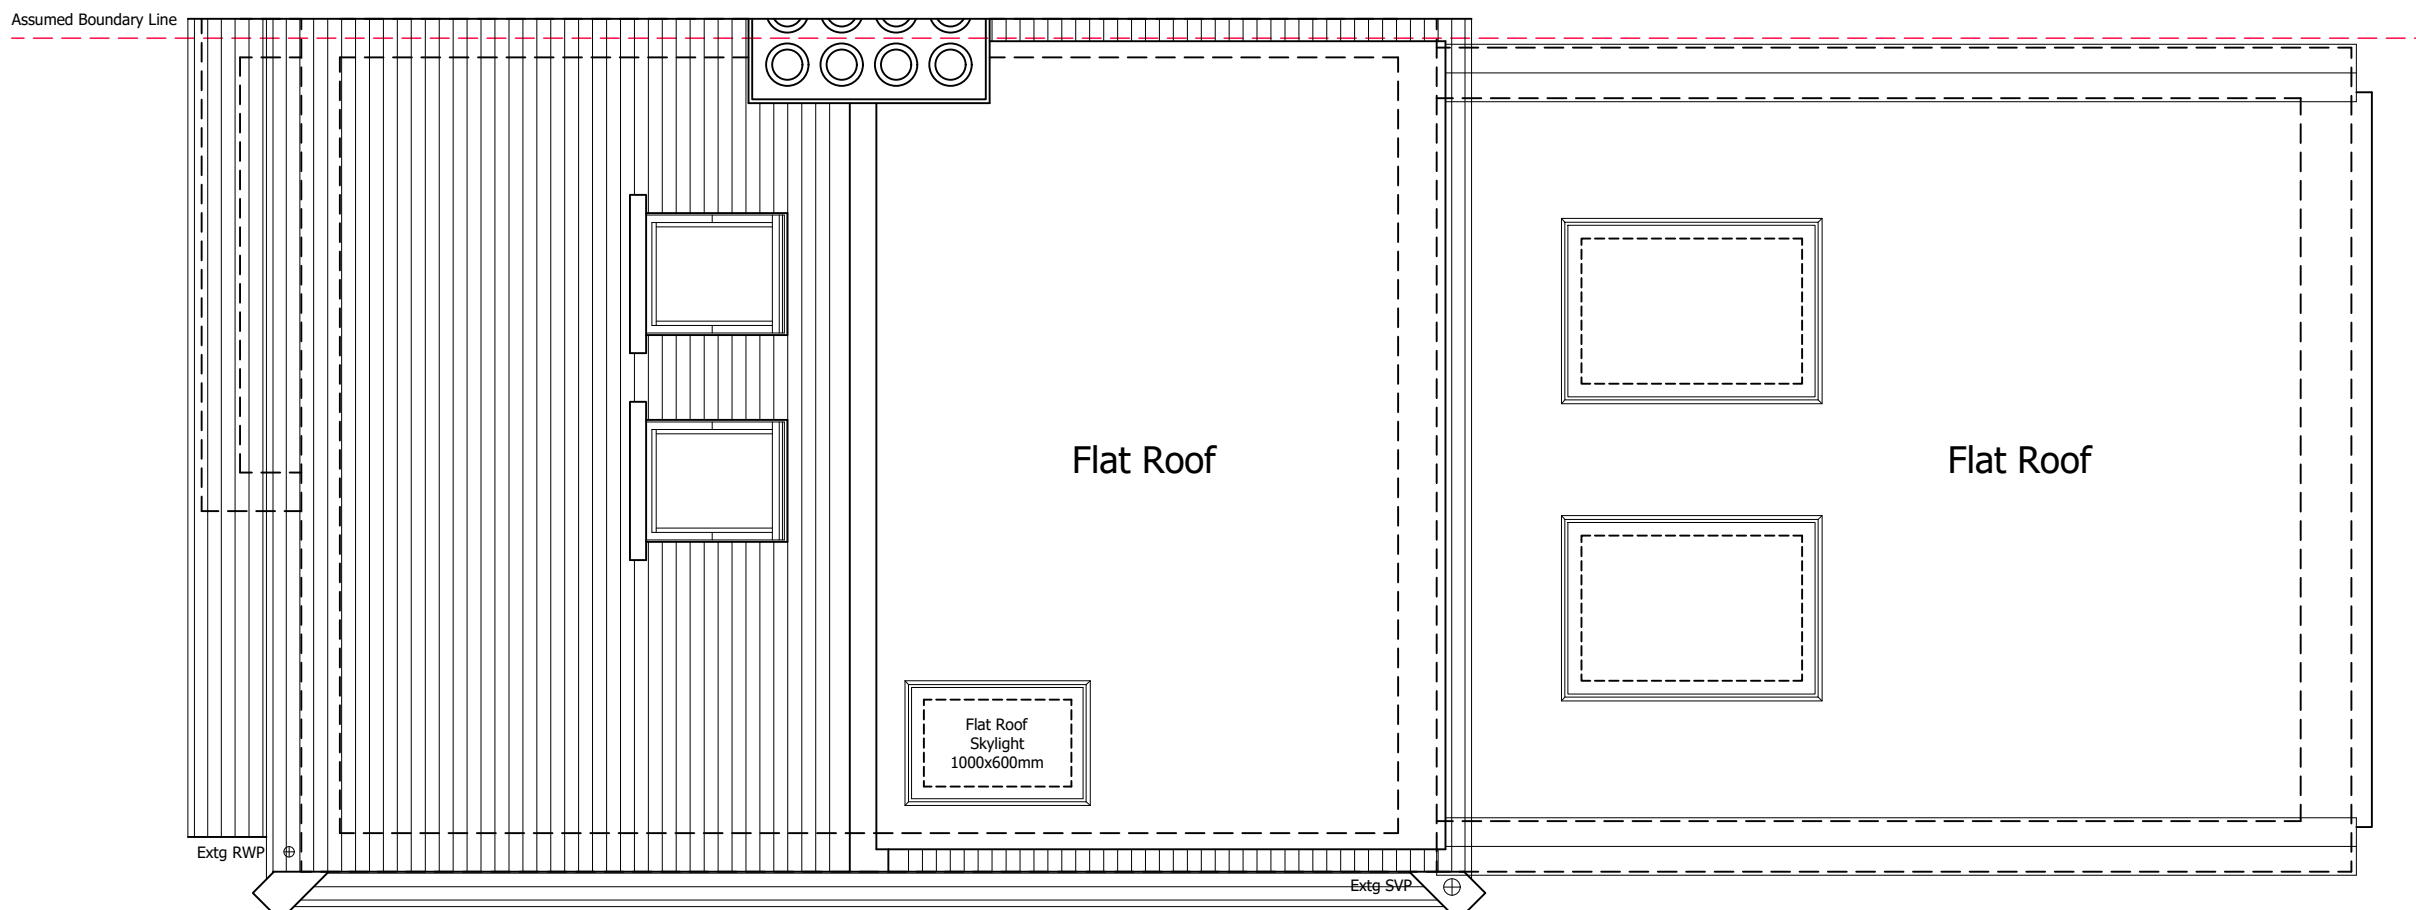

PROPOSED ROOF PLAN

Measured & Drawn

Planning Issue Drawings

 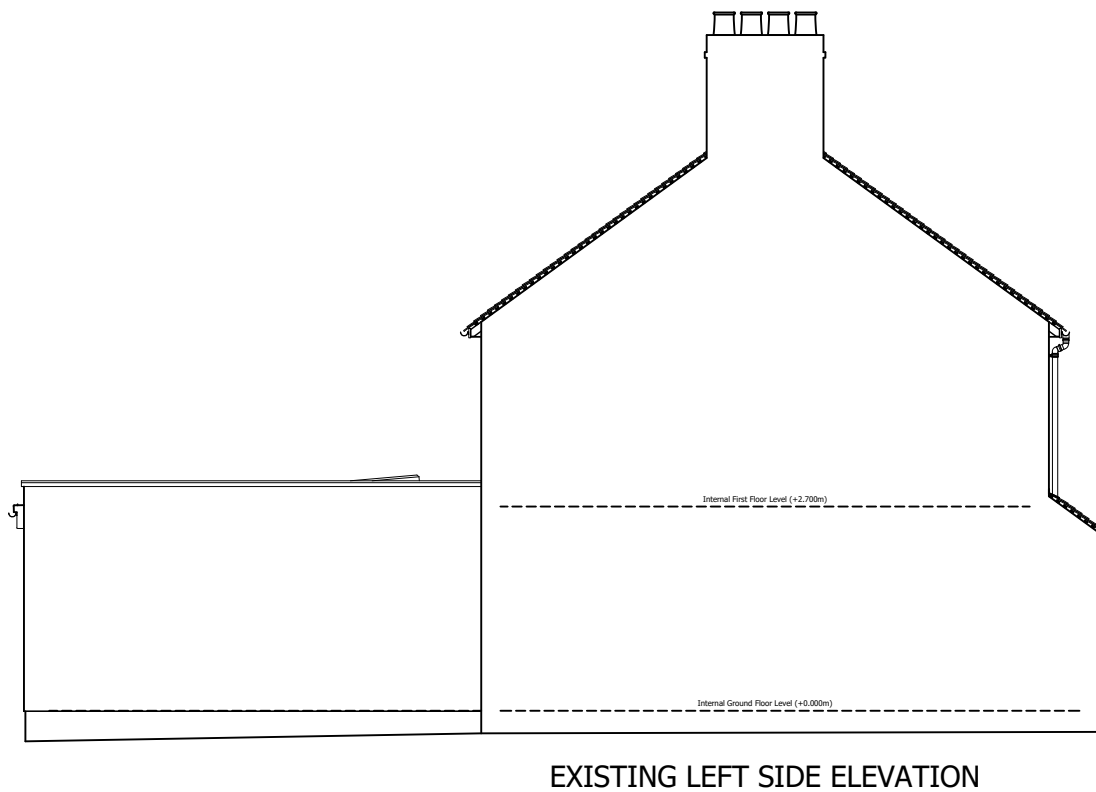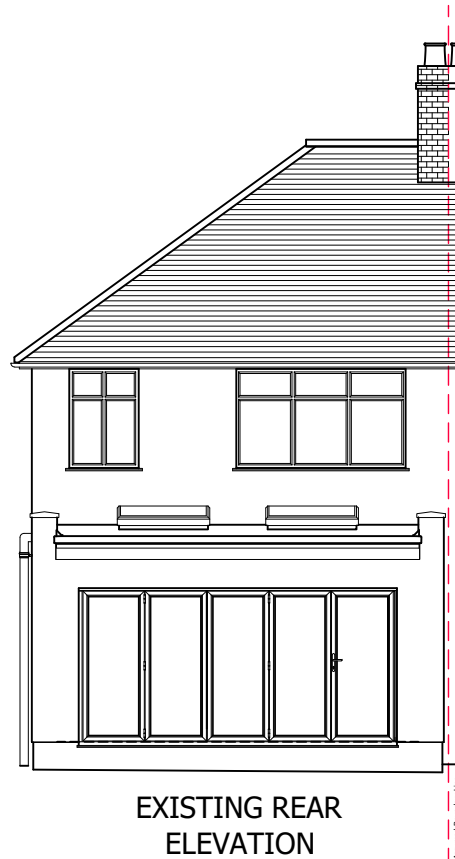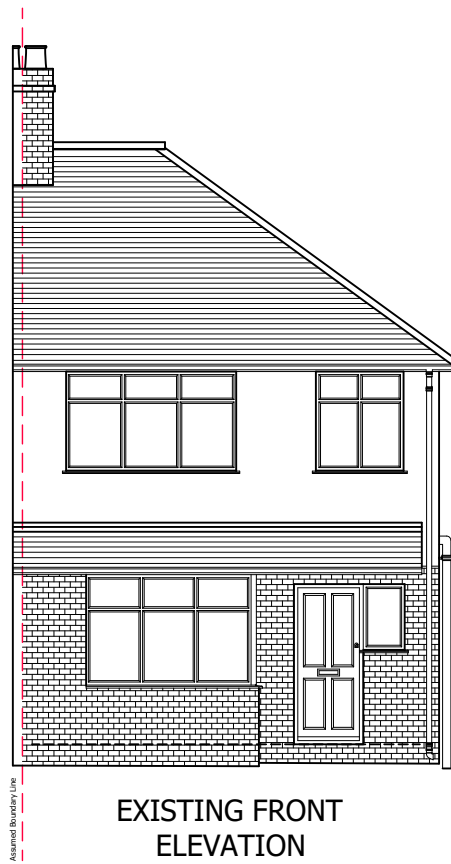

© Copyright Measured and Drawn Ltd.

This drawing is the property of Measured and Drawn Ltd and as such is the subject of Intellectual Property Rights including copyright and design rights. You must not reproduce, copy, loan or submit this drawing to any other party without the written consent of Measured and Drawn Ltd.

Dimensions whether scaled or figured are for Planning & Building Control approvals only. The General Contractor is responsible for the verification of all dimensions on site and must inform Measured and Drawn Ltd of any discrepancies prior to the setting out or ordering of materials.

IT IS THE HOME OWNERS RESPONSIBILITY TO OBTAIN PARTY WALL, LINE OF JUNCTION OR NOTICE OF ADJACENT EXCAVATION AGREEMENTS.

Client Name (s):

Mr & Mrs Sample

Site Address:

1 Sample Road
Sample Town
000 000

Local Authority:

Elmbridge

Project Description:

Loft Conversion

Drawing Title:

Existing Elevations

Drawing Number: Revision:

Drawing 5 ----


Date issued: Drawn by:

00/00/0000 JW

Scale: 1:100 @ A3


Measured & Drawn

Planning Issue Drawings

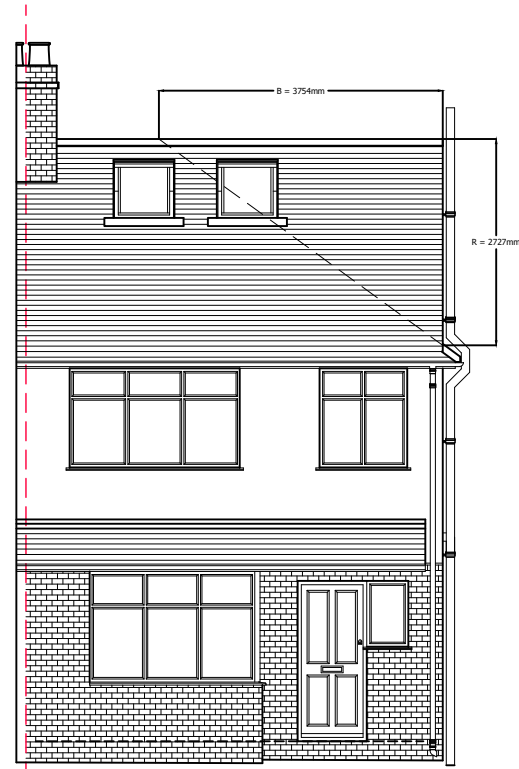


PROPOSED FRONT ELEVATION


Roof windows must not protrude any further than 150mm from the plane of the original roof slope.

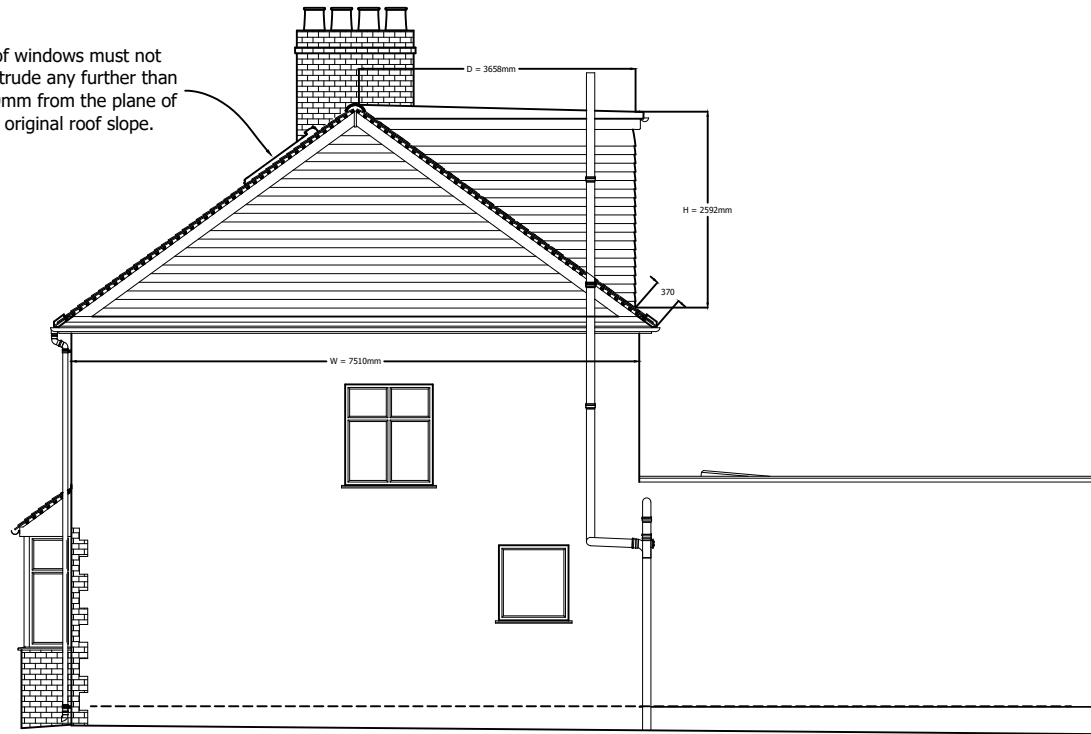

PROPOSED RIGHT SIDE ELEVATION

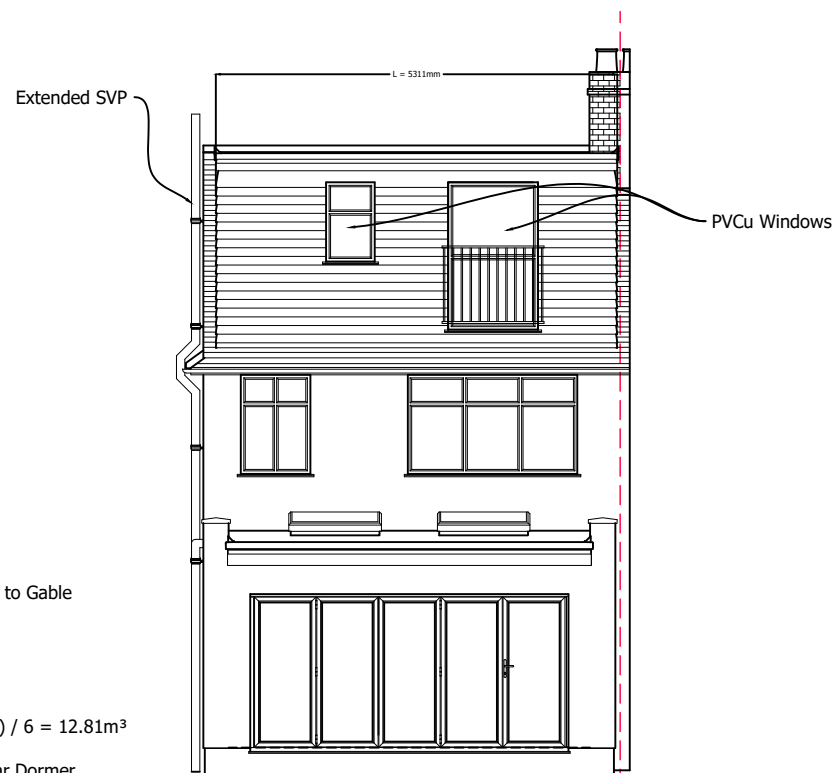

PROPOSED REAR ELEVATION

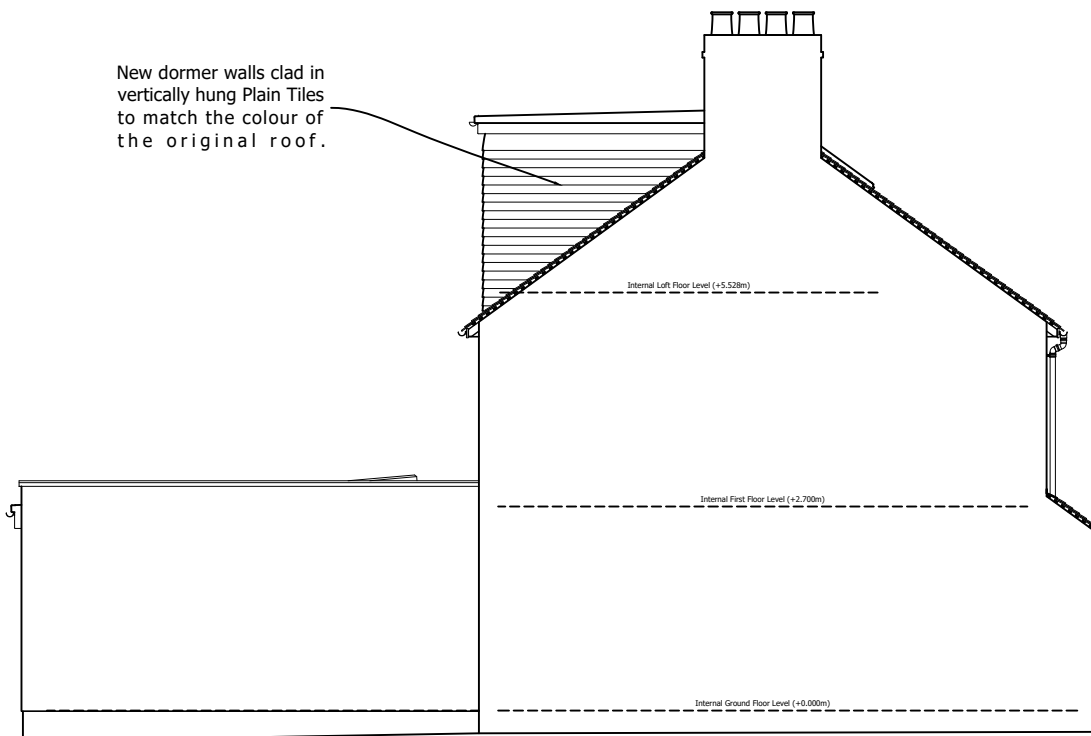

PROPOSED LEFT SIDE ELEVATION

Volume Calculations:

V1 : Volume Added by Hip to Gable

W = 7.51m
R = 2.73m
B = 3.75m


$$V1 : = (7.51 \times 2.73 \times 3.75) / 6 = 12.81m^3$$

V2 : Volume Added by Rear Dormer

L = 5.31m
H = 2.59m
D = 3.66m

$$V2 : = ((2.59 \times 3.66)/2) \times 5.31 = 25.17m^3$$

Total Volume Added by Whole Development = 37.98m³

 

© Copyright Measured and Drawn Ltd.

This drawing is the property of Measured and Drawn Ltd and as such is the subject of Intellectual Property Rights including copyright and design rights. You must not reproduce, copy, loan or submit this drawing to any other party without the written consent of Measured and Drawn Ltd.

Dimensions whether scaled or figured are for Planning & Building Control approvals only. The General Contractor is responsible for the verification of all dimensions on site and must inform Measured and Drawn Ltd of any discrepancies prior to the setting out or ordering of materials.

IT IS THE HOME OWNERS RESPONSIBILITY TO OBTAIN PARTY WALL, LINE OF JUNCTION OR NOTICE OF ADJACENT EXCAVATION AGREEMENTS.

Client Name (s):

Mr & Mrs Sample

Site Address:

1 Sample Road
Sample Town
000 000

Local Authority:

Elmbridge

Project Description:

Loft Conversion

Drawing Title:

Proposed Elevations

Drawing Number: Revision:

Drawing 6 ----

Date issued: Drawn by:

00/00/0000

JW

Scale: 1:100 @ A3

Measured & Drawn

Planning Issue Drawings

© Copyright Measured and Drawn Ltd.

This drawing is the property of Measured and Drawn Ltd and as such is the subject of Intellectual Property Rights including copyright and design rights. You must not reproduce, copy, loan or submit this drawing to any other party without the written consent of Measured and Drawn Ltd.

Dimensions whether scaled or figured are for Planning & Building Control approvals only. The General Contractor is responsible for the verification of all dimensions on site and must inform Measured and Drawn Ltd of any discrepancies prior to the setting out or ordering of materials.

IT IS THE HOME OWNERS RESPONSIBILITY TO OBTAIN PARTY WALL, LINE OF JUNCTION OR NOTICE OF ADJACENT EXCAVATION AGREEMENTS.

Client Name (s):

Mr & Mrs Sample

Site Address:

1 Sample Road
Sample Town
000 000

Local Authority:

Elmbridge

Project Description:

Loft Conversion

Drawing Title:

Existing Section A-A

Drawing Number: Revision:

Drawing 7 ----


Date issued: Drawn by:

00/00/0000 JW

Scale: 1:50 @ A3



EXISTING SECTION A-A

 

Measured & Drawn

Planning Issue Drawings

© Copyright Measured and Drawn Ltd.

This drawing is the property of Measured and Drawn Ltd and as such is the subject of Intellectual Property Rights including copyright and design rights. You must not reproduce, copy, loan or submit this drawing to any other party without the written consent of Measured and Drawn Ltd.

Dimensions whether scaled or figured are for Planning & Building Control approvals only. The General Contractor is responsible for the verification of all dimensions on site and must inform Measured and Drawn Ltd of any discrepancies prior to the setting out or ordering of materials.

IT IS THE HOME OWNERS RESPONSIBILITY TO OBTAIN PARTY WALL, LINE OF JUNCTION OR NOTICE OF ADJACENT EXCAVATION AGREEMENTS.

Client Name (s):

Mr & Mrs Sample

Site Address:

1 Sample Road
Sample Town
000 000

Local Authority:

Elmbridge

Project Description:

Loft Conversion

Drawing Title:

Proposed Section A-A


Drawing Number: Revision:

Drawing 8 ----

Date issued: Drawn by:

00/00/0000 JW

Scale: 1:50 @ A3

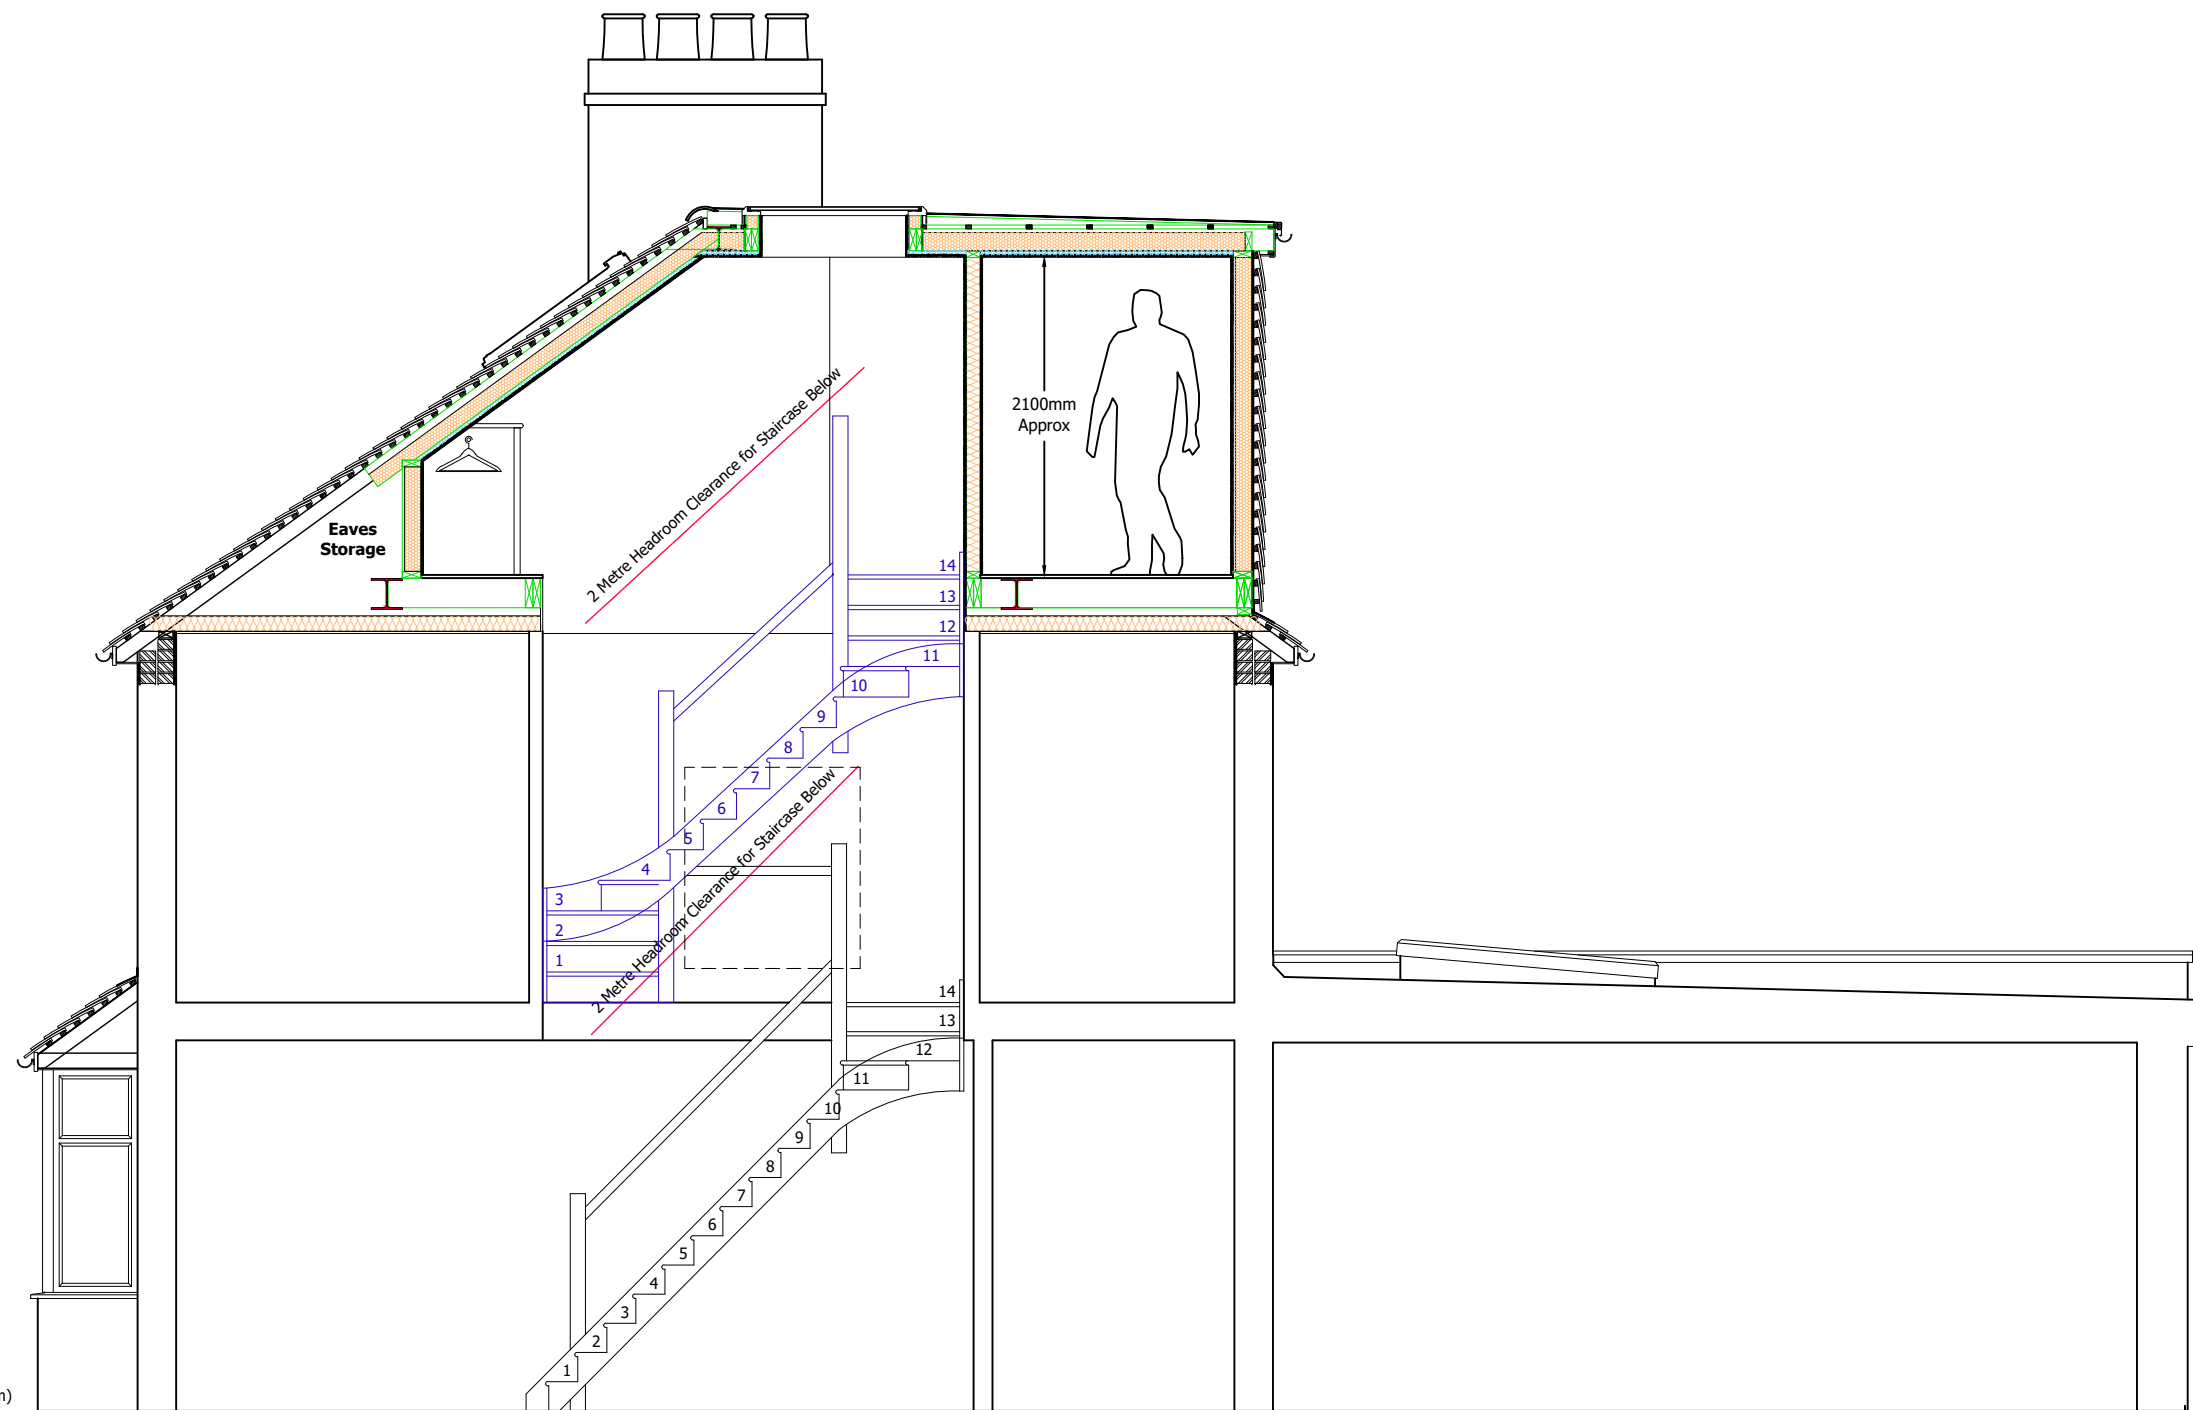

PROPOSED SECTION A-A



Measured & Drawn