



This drawing is the property of Measured and Drawn Ltd and as such is the subject of Intellectual Property Rights including copyright and design rights. You must not reproduce, copy, loan or submit this drawing to any other party without the written consent of Measured and Drawn Ltd.

Dimensions whether scaled or figured are for Planning & Building Control approvals only. The General Contractor is responsible for the verification of all dimensions on site and must inform Measured and Drawn Ltd of any discrepancies prior to the setting out or ordering of materials.

**IT IS THE HOME OWNERS RESPONSIBILITY TO OBTAIN PARTY WALL, LINE OF JUNCTION OR NOTICE OF ADJACENT EXCAVATION AGREEMENTS.**

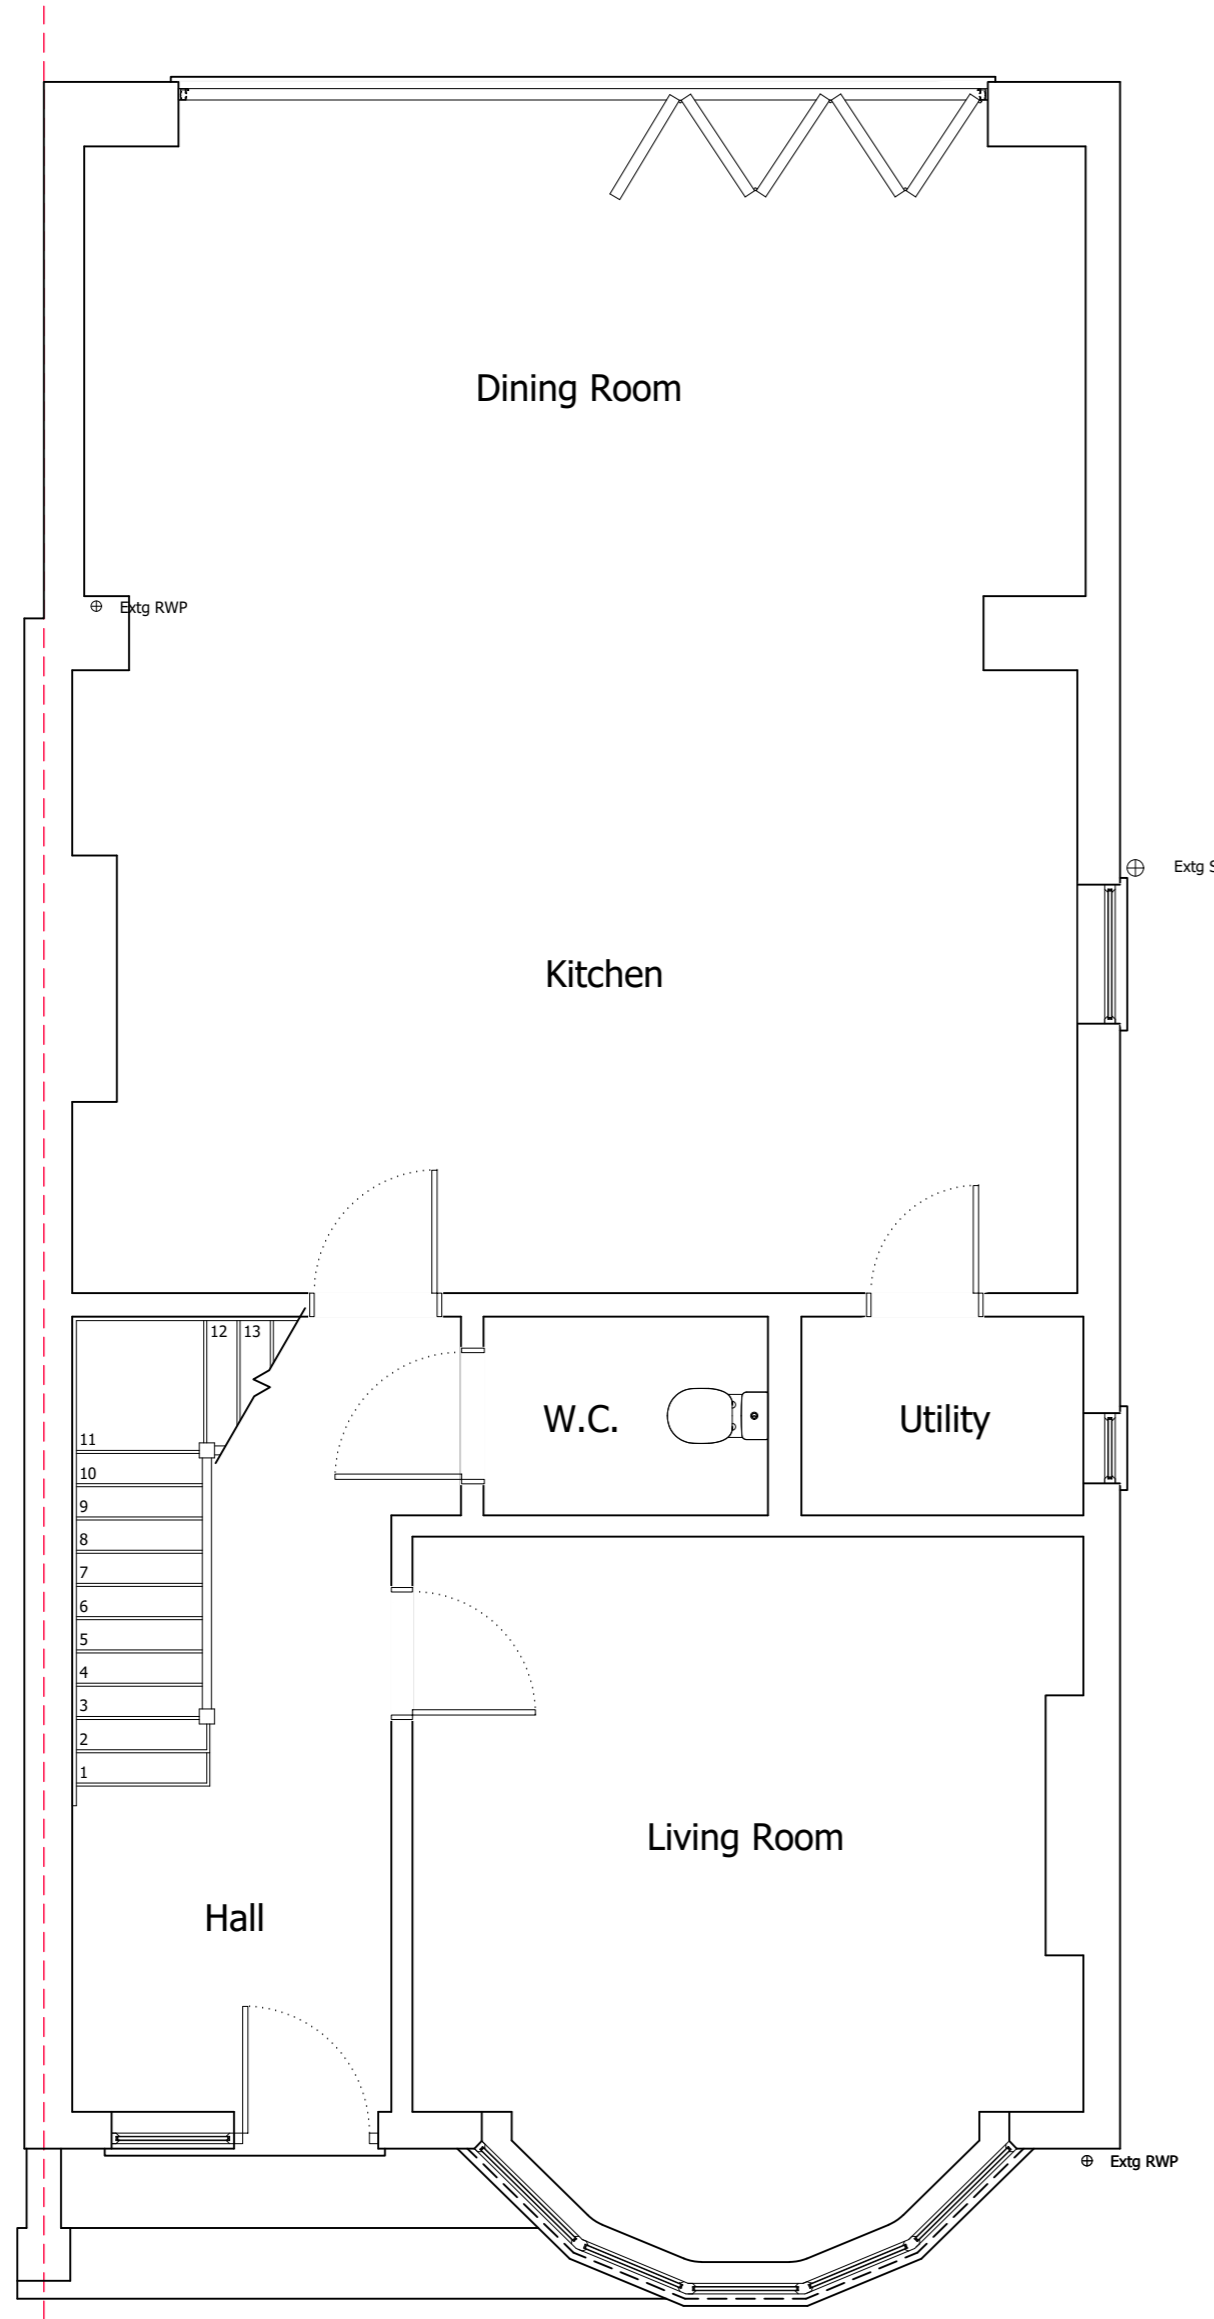

EXISTING GROUND FLOOR PLAN

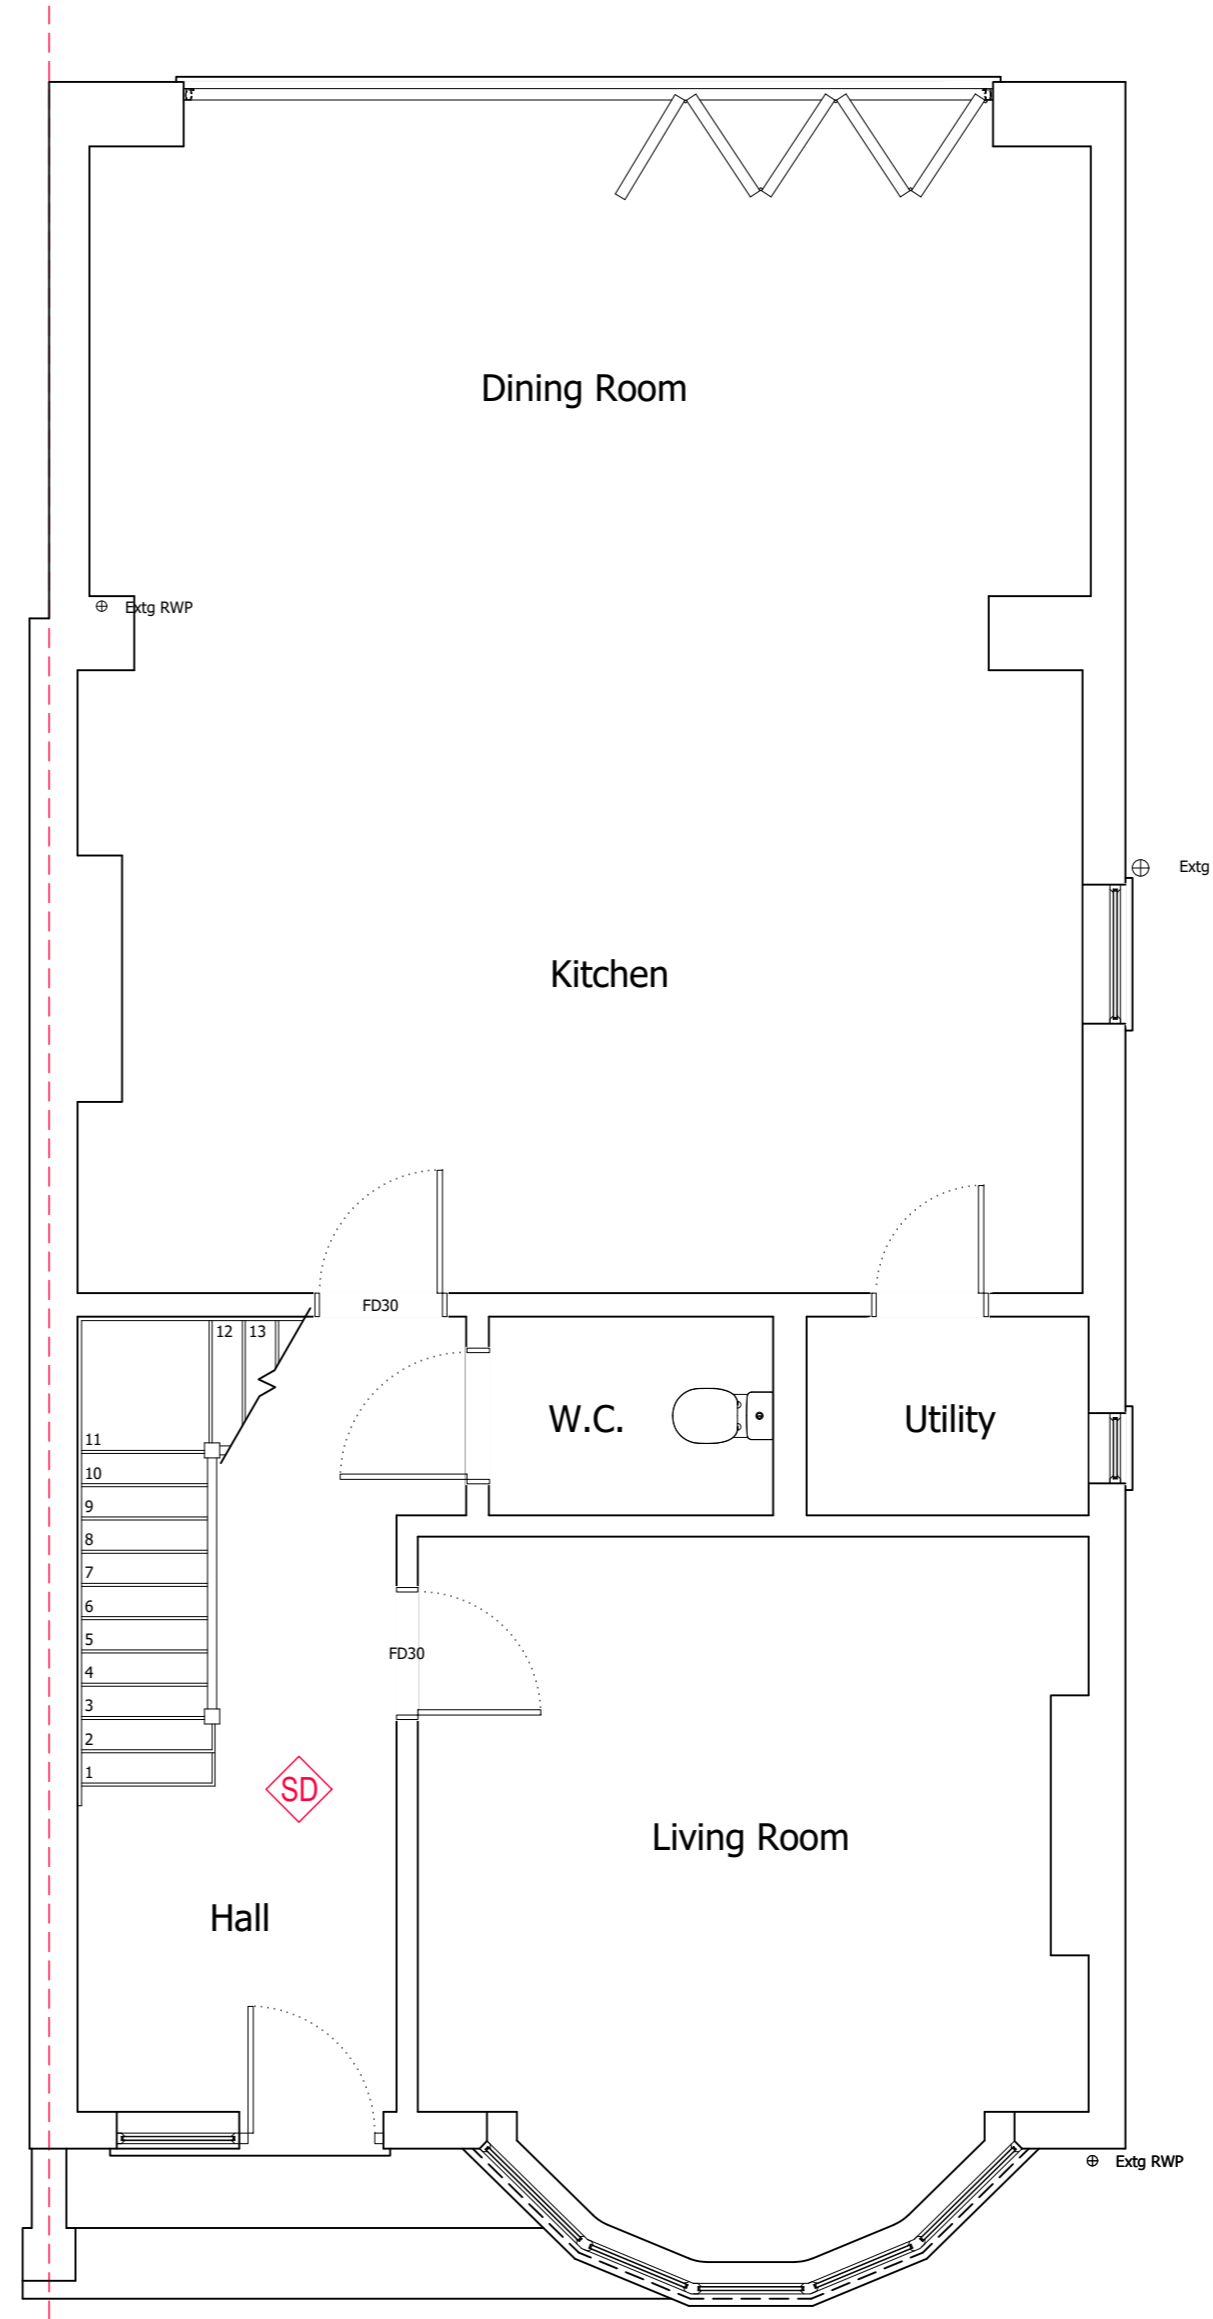

PROPOSED GROUND FLOOR PLAN



**Client Name (s):**

Mr & Mrs Sample

**Site Address:**

1 Sample Road  
Sample Town  
SAM PLE

**Local Authority:**

Richmond upon Thames

**Project Description:**

Loft Conversion

**Drawing Title:**

Existing & Proposed Ground Floor Plans

**Drawing Number:      Revision:**

Drawing 1                      ----

**Date issued:              Drawn by:**


00/00/0000                      JW

**Scale:      1:50 @ A2**


This drawing is the property of Measured and Drawn Ltd and as such is the subject of Intellectual Property Rights including copyright and design rights. You must not reproduce, copy, loan or submit this drawing to any other party without the written consent of Measured and Drawn Ltd.

Dimensions whether scaled or figured are for Planning & Building Control approvals only. The General Contractor is responsible for the verification of all dimensions on site and must inform Measured and Drawn Ltd of any discrepancies prior to the setting out or ordering of materials.

**IT IS THE HOME OWNERS RESPONSIBILITY TO OBTAIN PARTY WALL, LINE OF JUNCTION OR NOTICE OF ADJACENT EXCAVATION AGREEMENTS.**

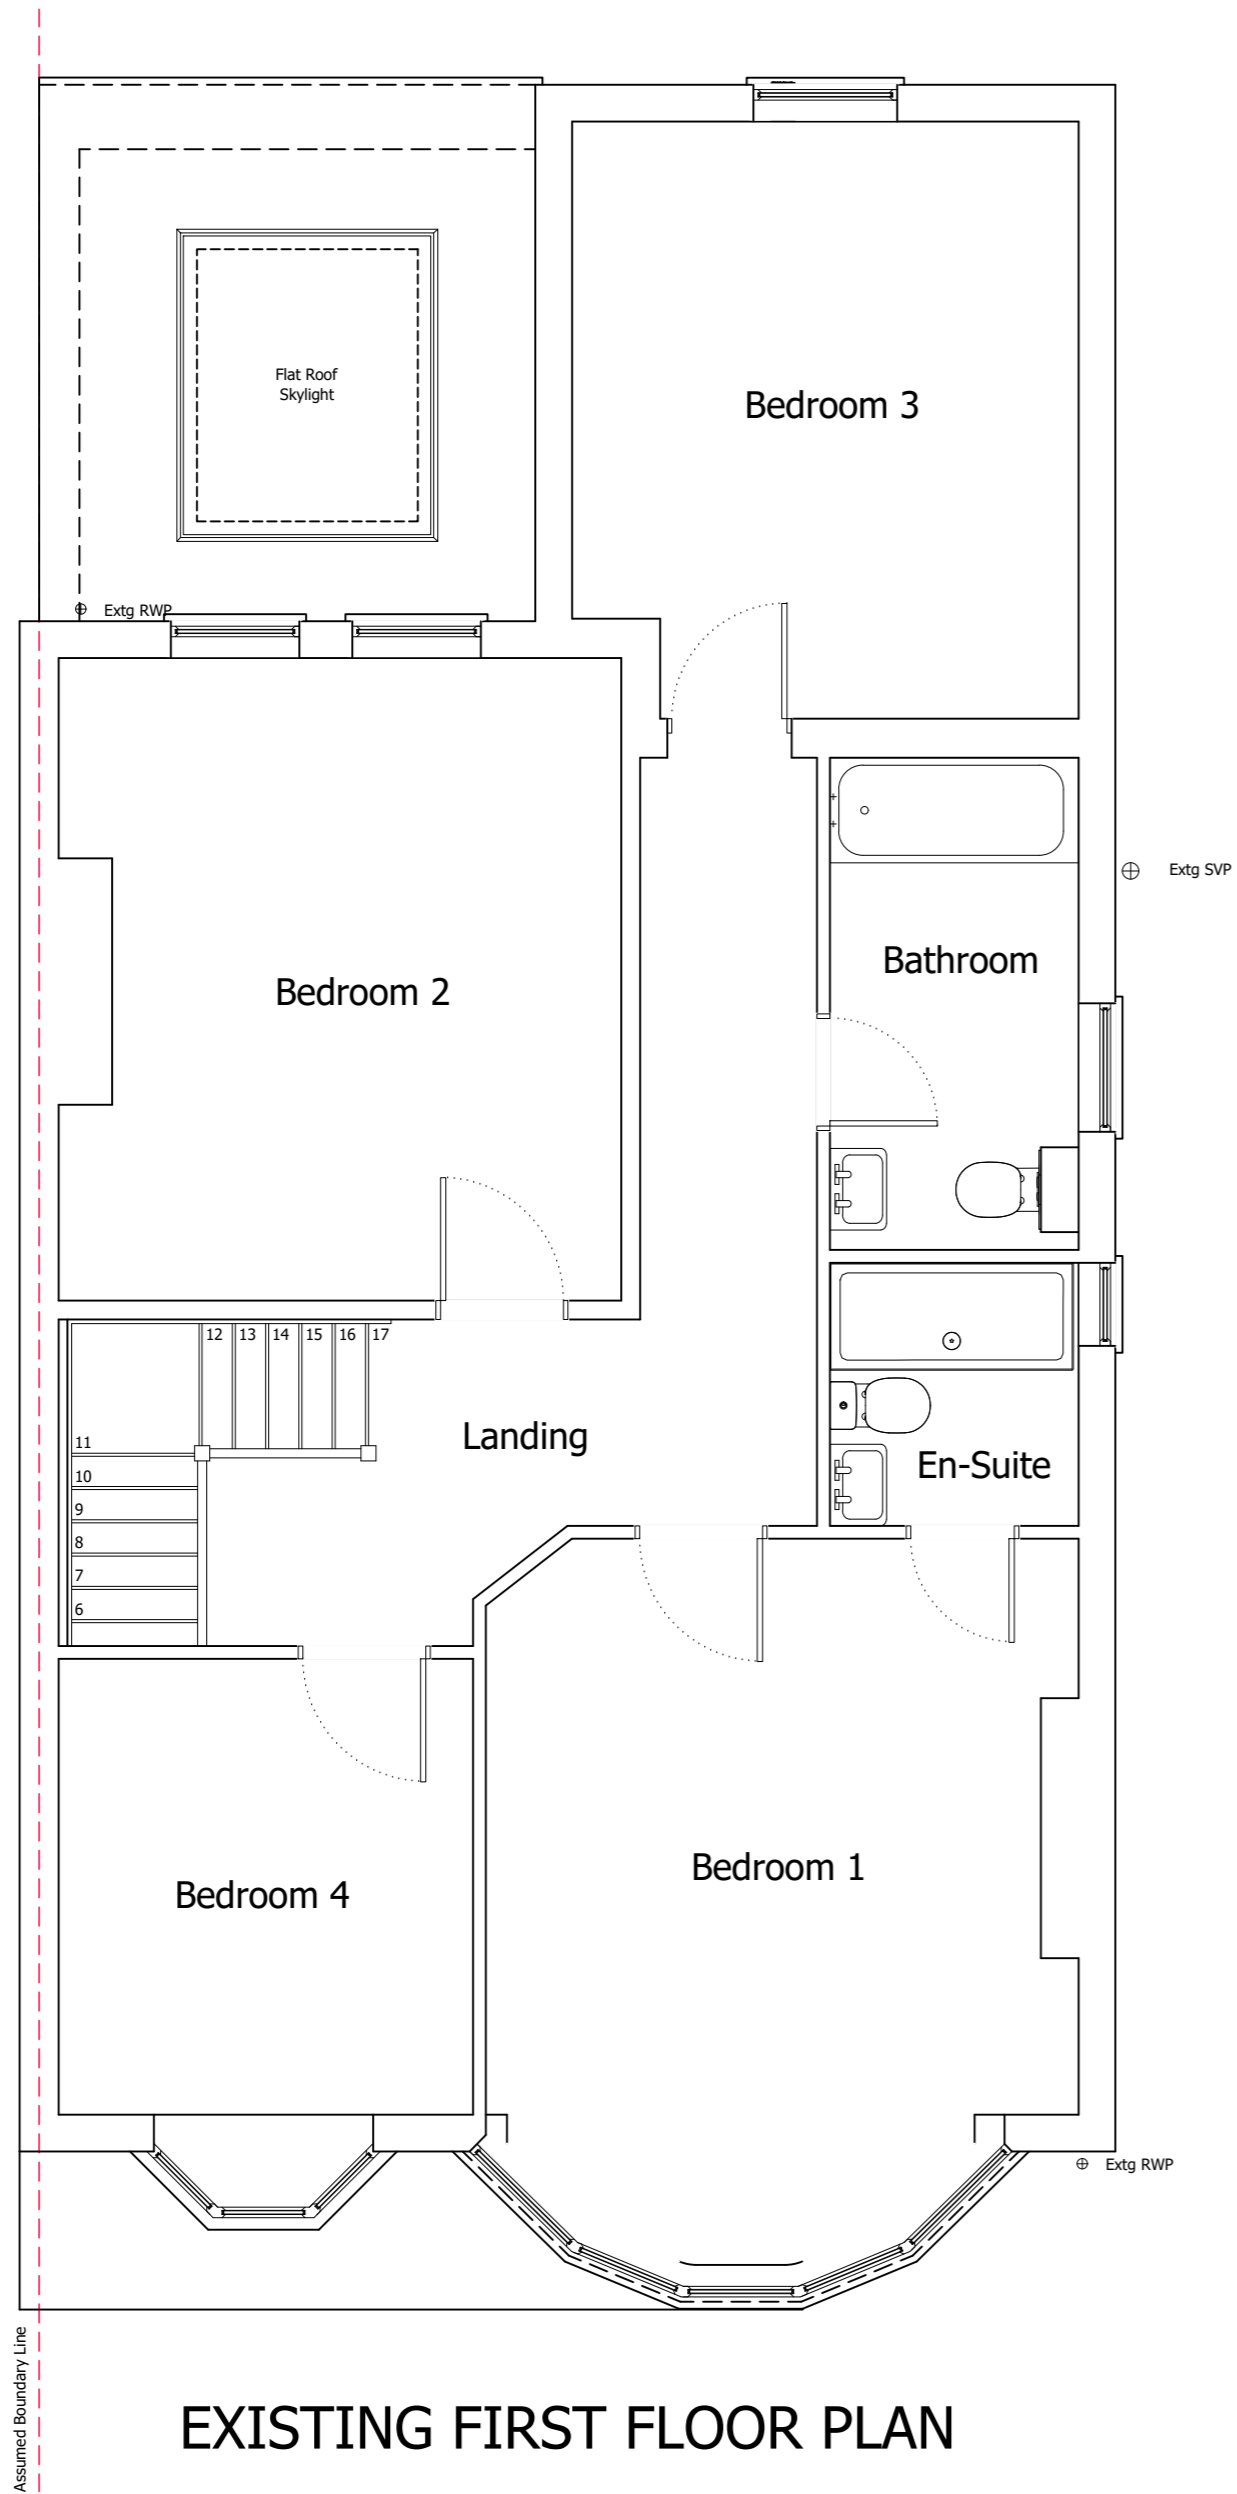

EXISTING FIRST FLOOR PLAN

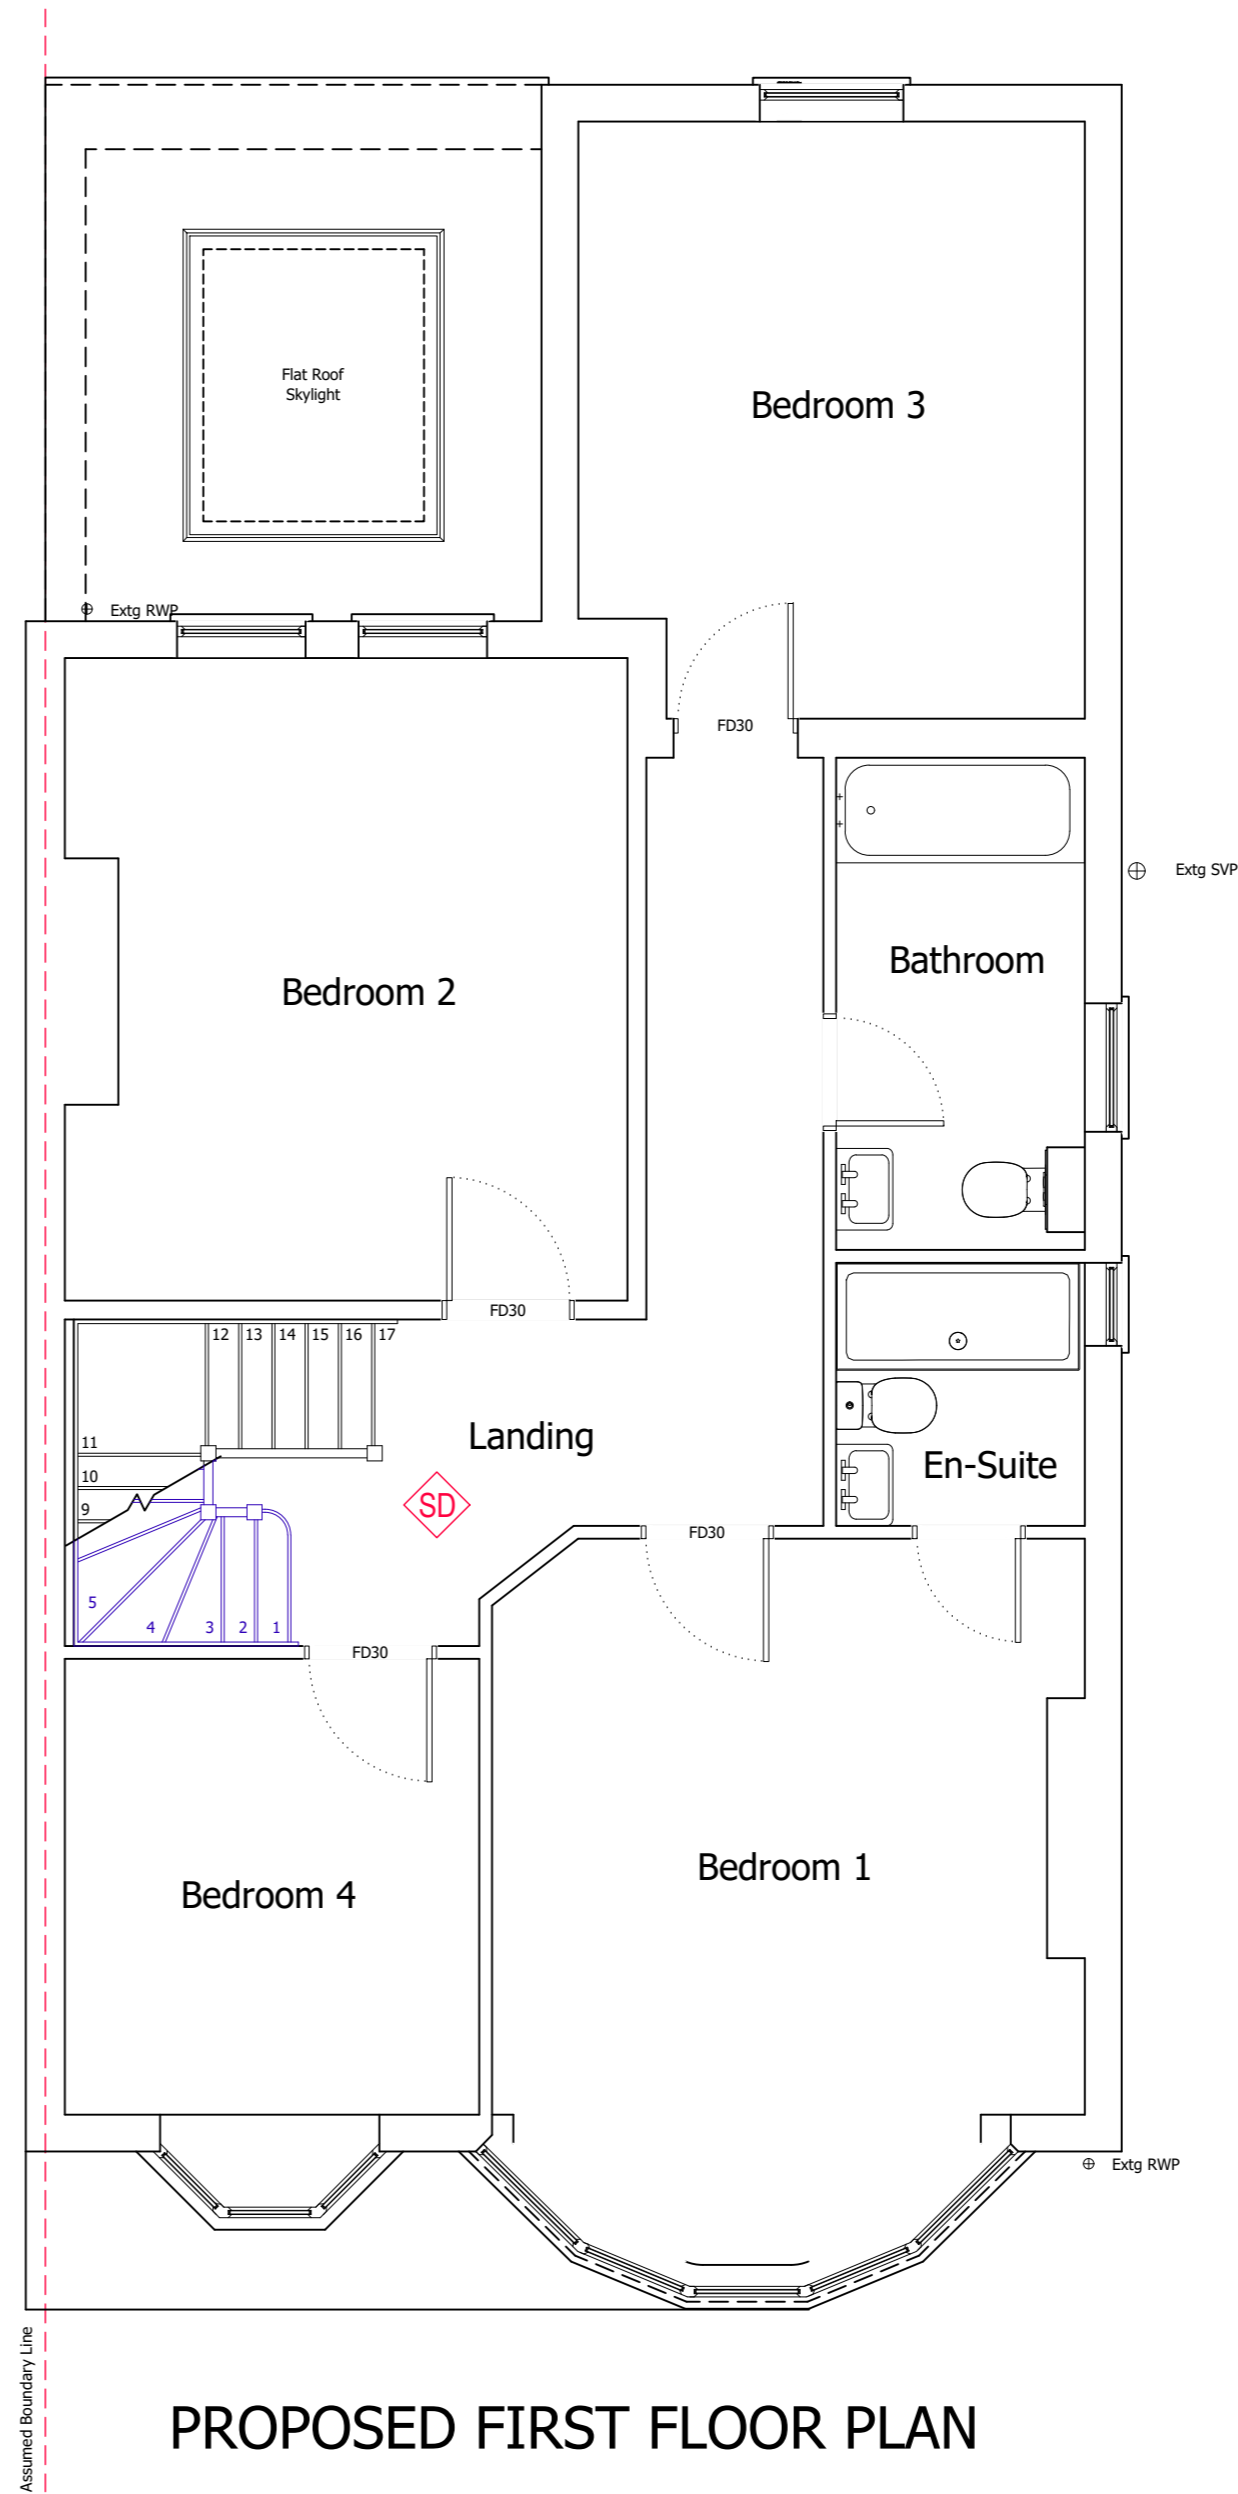

PROPOSED FIRST FLOOR PLAN



**Client Name (s):**  
Mr & Mrs Sample

**Site Address:**  
1 Sample Road  
Sample Town  
SAM PLE

**Local Authority:**  
Richmond upon Thames

**Project Description:**  
Loft Conversion

**Drawing Title:**  
Existing & Proposed First Floor Plans

**Drawing Number:** Drawing 2  
**Revision:** ----


**Date issued:** 00/00/0000  
**Drawn by:** JW

**Scale:** 1:50 @ A2

This drawing is the property of Measured and Drawn Ltd and as such is the subject of Intellectual Property Rights including copyright and design rights. You must not reproduce, copy, loan or submit this drawing to any other party without the written consent of Measured and Drawn Ltd.

Dimensions whether scaled or figured are for Planning & Building Control approvals only. The General Contractor is responsible for the verification of all dimensions on site and must inform Measured and Drawn Ltd of any discrepancies prior to the setting out or ordering of materials.

**IT IS THE HOME OWNERS RESPONSIBILITY TO OBTAIN PARTY WALL, LINE OF JUNCTION OR NOTICE OF ADJACENT EXCAVATION AGREEMENTS.**

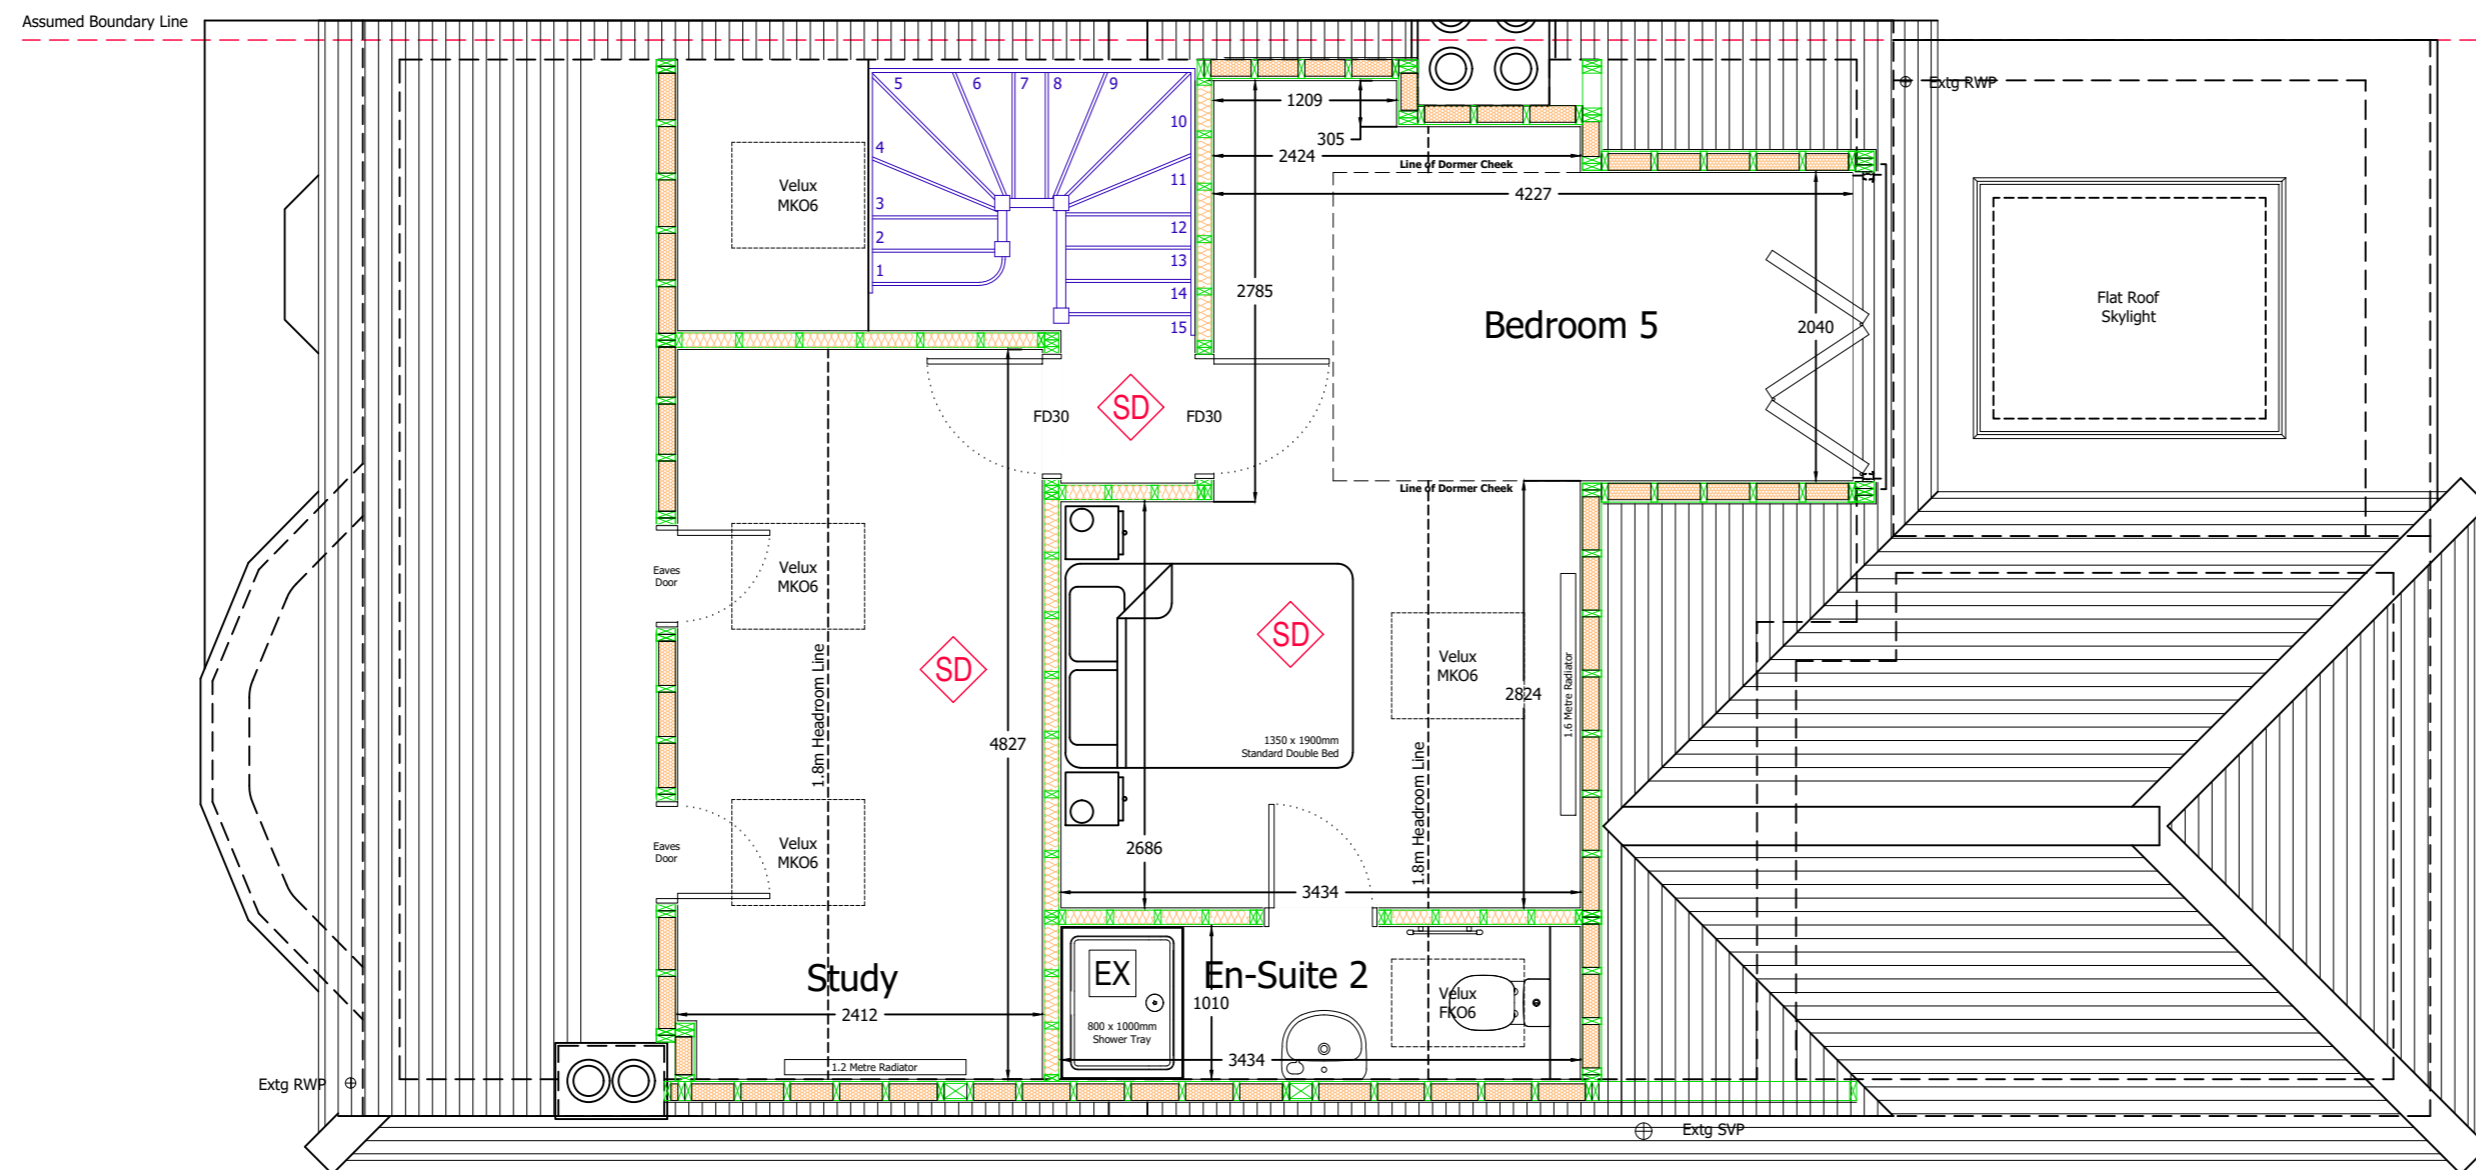

**PROPOSED LOFT FLOOR PLAN**



**Client Name (s):**  
Mr & Mrs Sample

**Site Address:**  
1 Sample Road  
Sample Town  
SAM PLE

**Local Authority:**  
Richmond upon Thames

**Project Description:**  
Loft Conversion

**Drawing Title:**  
Proposed Loft Floor Plans

**Drawing Number:** Drawing 3  
**Revision:** ----


**Date issued:** 00/00/0000  
**Drawn by:** JW

**Scale:** 1:50 @ A2


This drawing is the property of Measured and Drawn Ltd and as such is the subject of Intellectual Property Rights including copyright and design rights. You must not reproduce, copy, loan or submit this drawing to any other party without the written consent of Measured and Drawn Ltd.

Dimensions whether scaled or figured are for Planning & Building Control approvals only. The General Contractor is responsible for the verification of all dimensions on site and must inform Measured and Drawn Ltd of any discrepancies prior to the setting out or ordering of materials.

**IT IS THE HOME OWNERS RESPONSIBILITY TO OBTAIN PARTY WALL, LINE OF JUNCTION OR NOTICE OF ADJACENT EXCAVATION AGREEMENTS.**

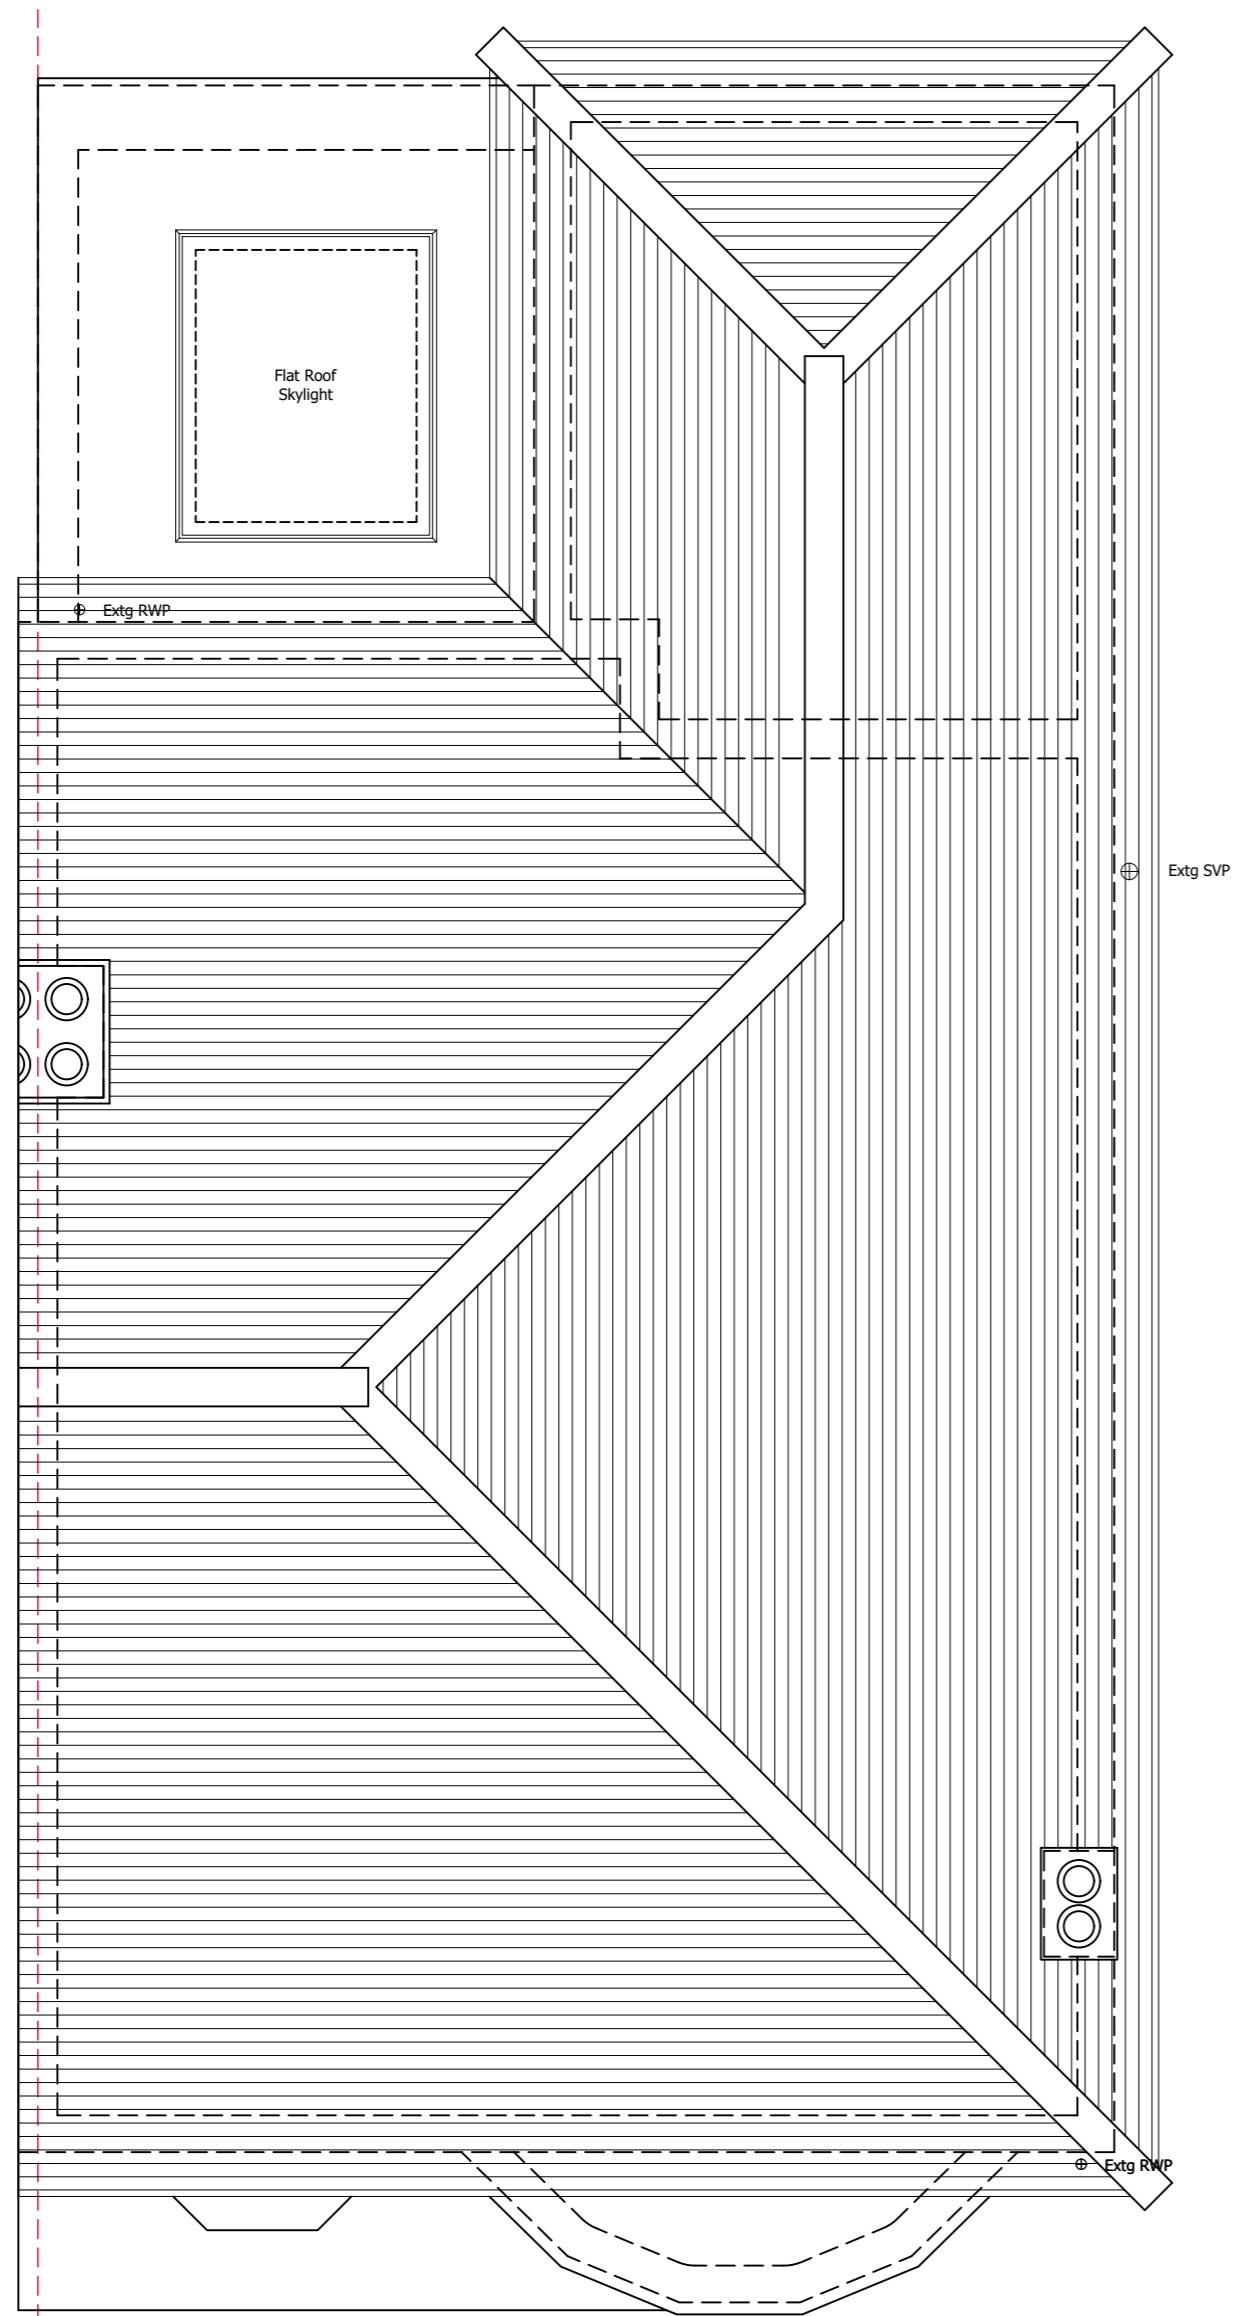

EXISTING ROOF PLAN

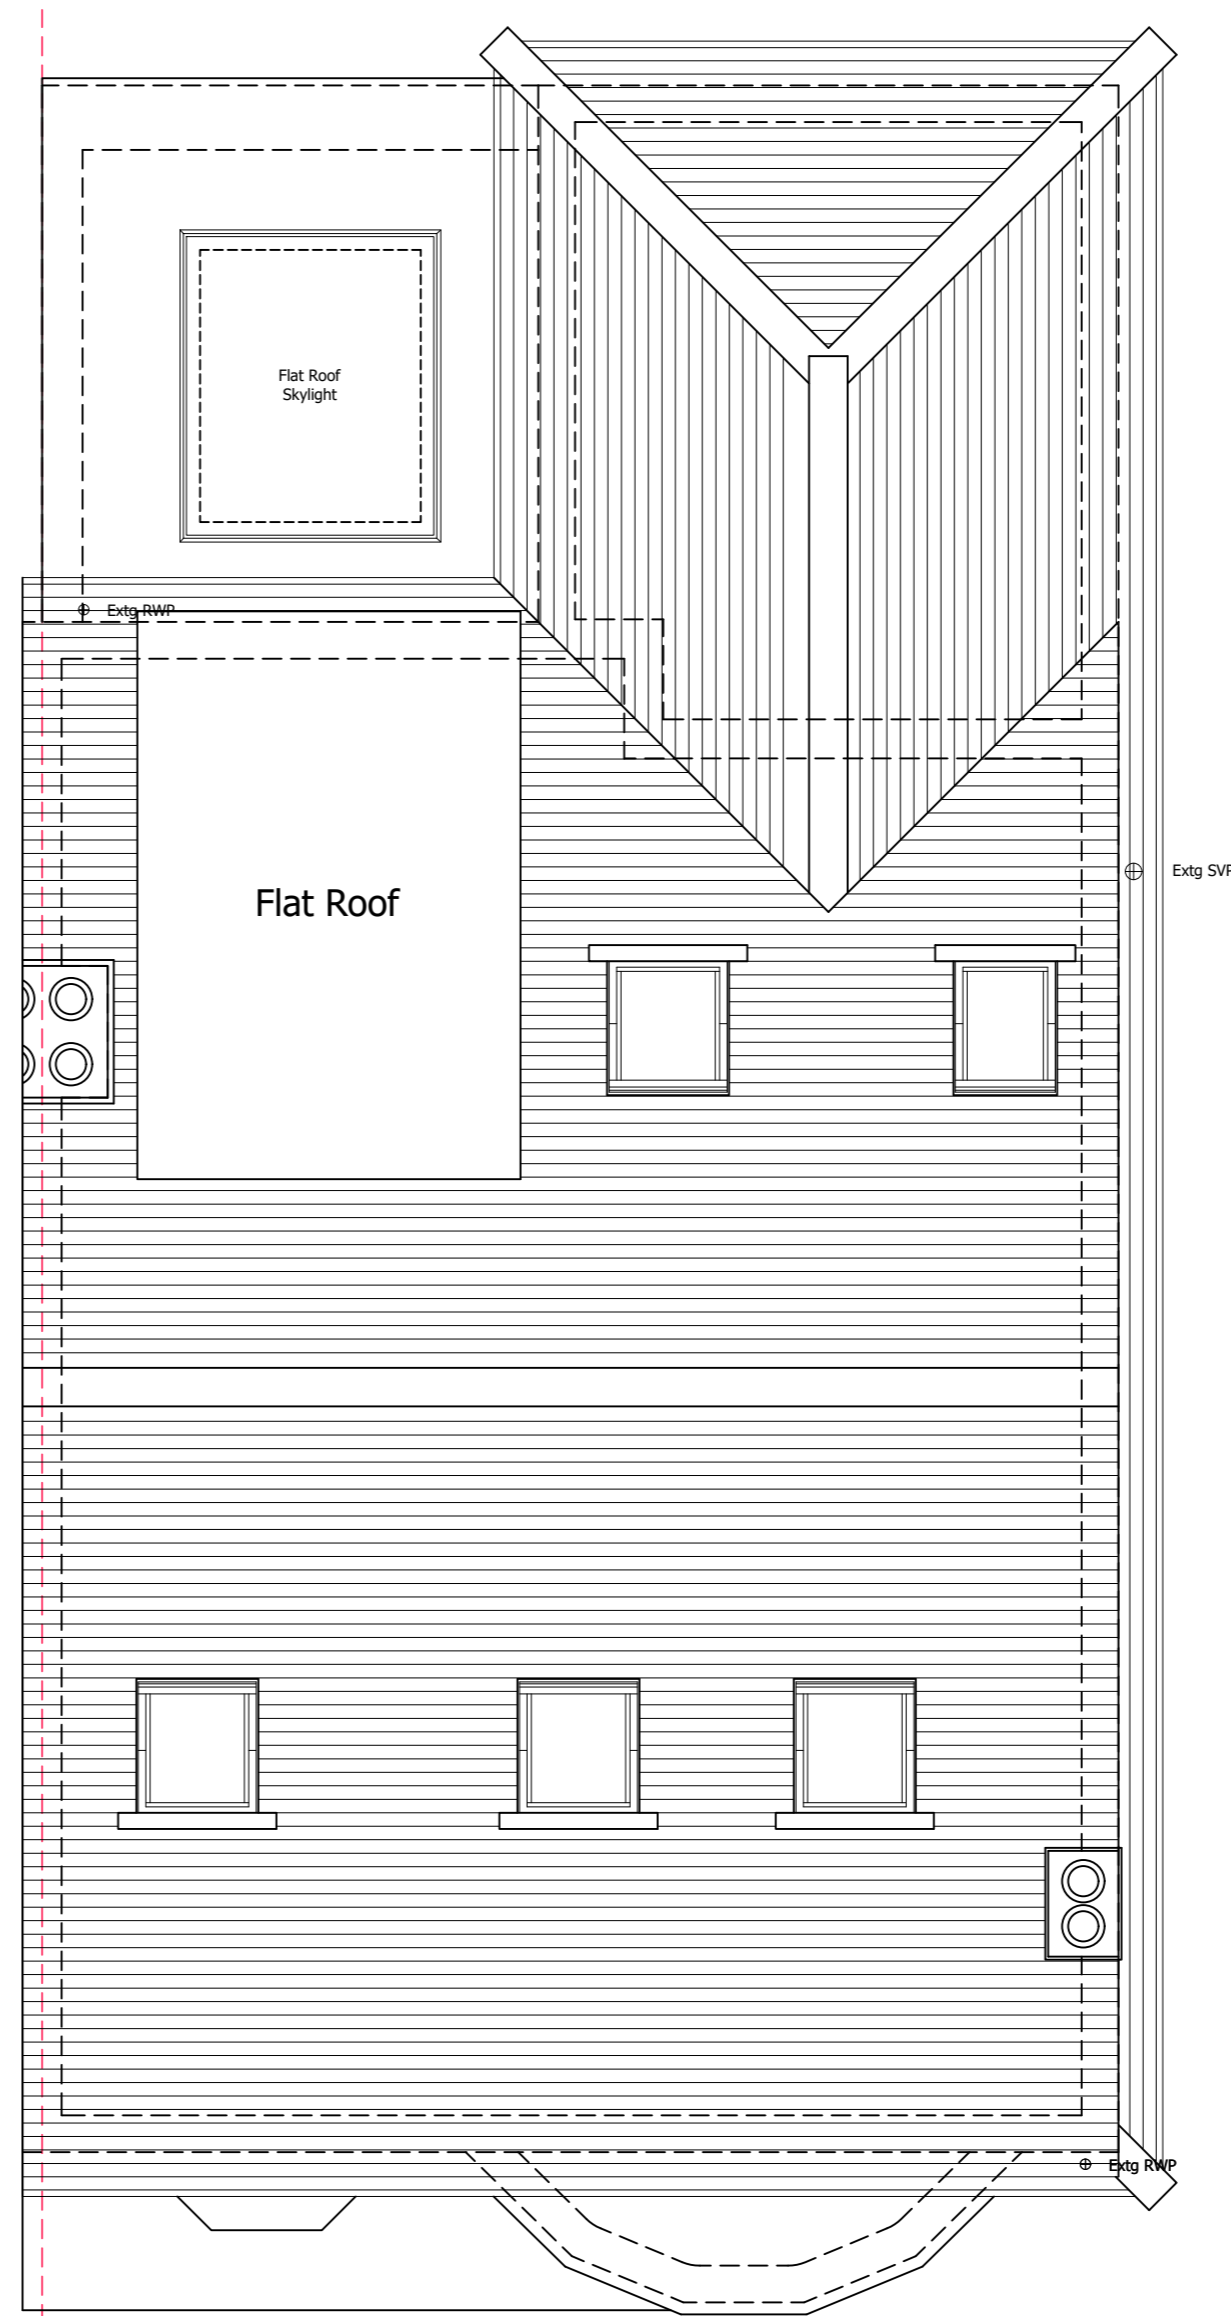

PROPOSED ROOF PLAN



**Client Name (s):**

Mr & Mrs Sample

**Site Address:**

1 Sample Road  
Sample Town  
SAM PLE

**Local Authority:**

Richmond upon Thames

**Project Description:**

Loft Conversion

**Drawing Title:**

Existing & Proposed Roof Plans

**Drawing Number:      Revision:**

Drawing 4                      ----

**Date issued:              Drawn by:**

00/00/0000                      JW

**Scale:      1:50 @ A2**



# Planning Issue Drawings


Volume Calculations:  
 V1 : Volume Added by Hip to Gable  
 W = 10.12m  
 R = 4.00m  
 B = 5.03m  
 $V1 = (10.12 \times 4.00 \times 5.03) / 6 = 33.94m^3$   
 V2 : Volume Added by Rear Dormer  
 L = 2.50m  
 H = 2.81m  
 D = 3.65m  
 $V2 = ((2.81 \times 3.65) / 2) \times 2.50 = 12.82m^3$   
 Total Volume Added by Whole Development = 46.76m<sup>3</sup>

© Copyright Measured and Drawn Ltd.


This drawing is the property of Measured and Drawn Ltd and as such is the subject of Intellectual Property Rights including copyright and design rights. You must not reproduce, copy, loan or submit this drawing to any other party without the written consent of Measured and Drawn Ltd.

Dimensions whether scaled or figured are for Planning & Building Control approvals only. The General Contractor is responsible for the verification of all dimensions on site and must inform Measured and Drawn Ltd of any discrepancies prior to the setting out or ordering of materials.


**IT IS THE HOME OWNERS RESPONSIBILITY TO OBTAIN PARTY WALL, LINE OF JUNCTION OR NOTICE OF ADJACENT EXCAVATION AGREEMENTS.**

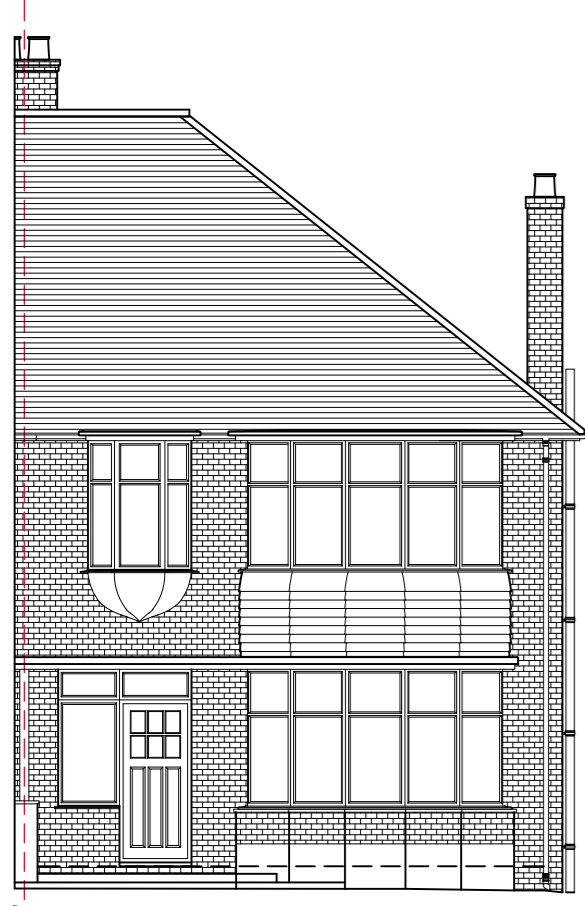


EXISTING FRONT ELEVATION

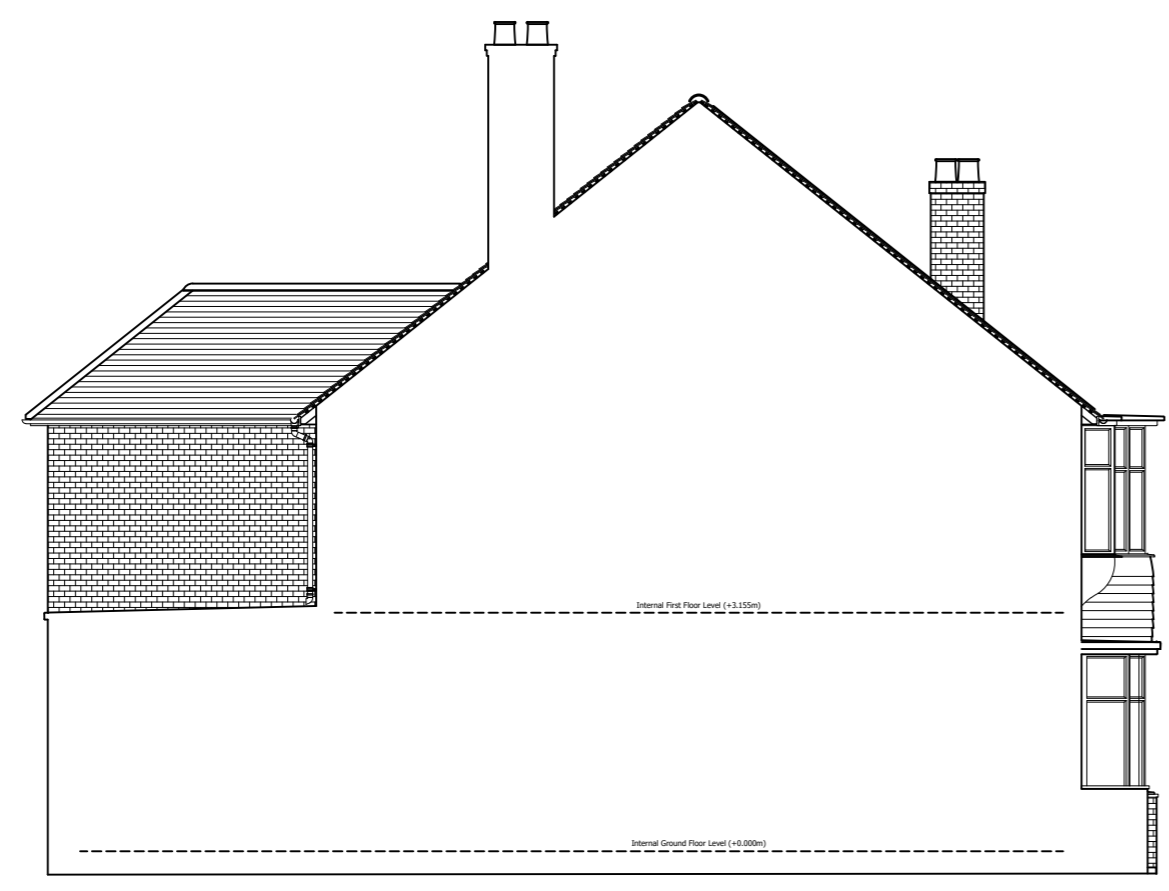


EXISTING LEFT SIDE ELEVATION

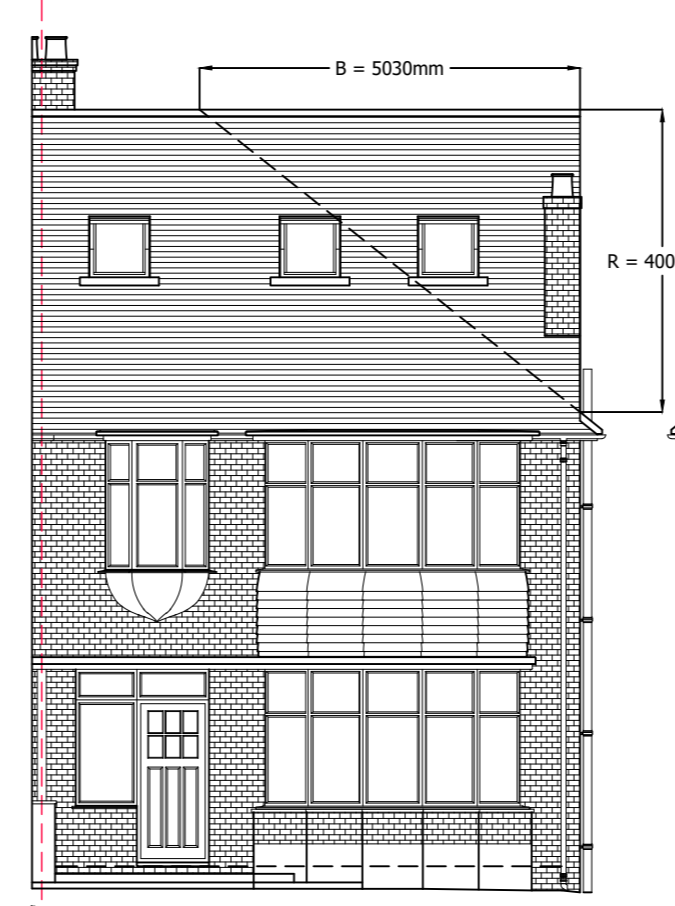

PROPOSED FRONT ELEVATION

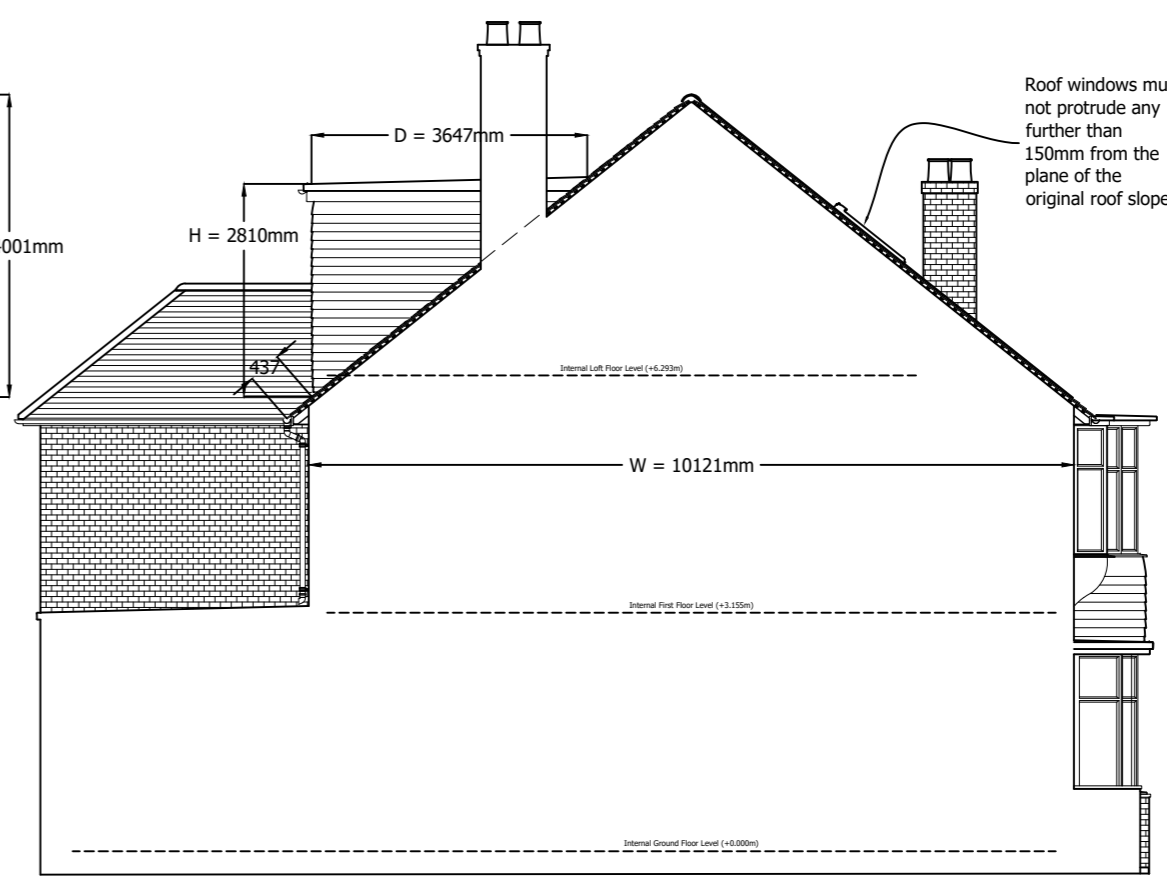


PROPOSED LEFT SIDE ELEVATION

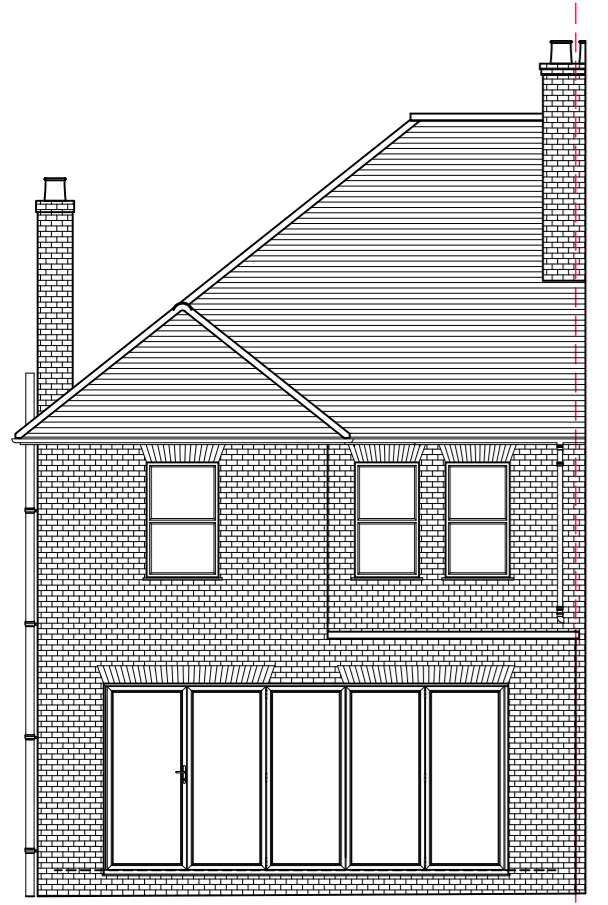

EXISTING REAR ELEVATION




EXISTING RIGHT SIDE ELEVATION

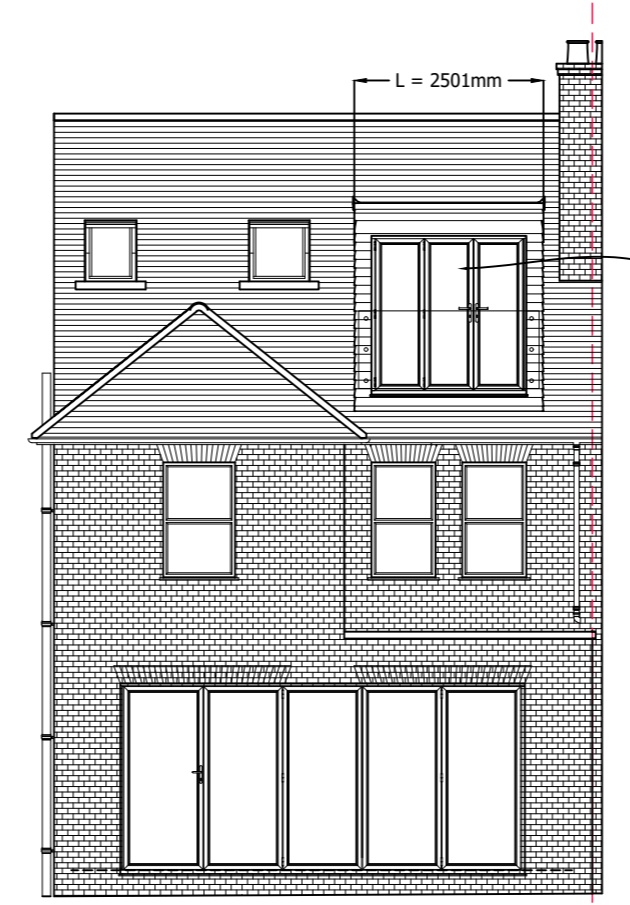

PROPOSED REAR ELEVATION



PROPOSED RIGHT SIDE ELEVATION

 

**Client Name (s):**

Mr & Mrs Sample

**Site Address:**

1 Sample Road  
 Sample Town  
 SAM PLE

**Local Authority:**

Richmond upon Thames

**Project Description:**

Loft Conversion

**Drawing Title:**

Existing & Proposed Elevations

**Drawing Number:      Revision:**

Drawing 5

----

**Date issued:              Drawn by:**

00/00/0000

JW


**Scale:** 1:50 @ A2

**Measured & Drawn**

This drawing is the property of Measured and Drawn Ltd and as such is the subject of Intellectual Property Rights including copyright and design rights. You must not reproduce, copy, loan or submit this drawing to any other party without the written consent of Measured and Drawn Ltd.

Dimensions whether scaled or figured are for Planning & Building Control approvals only. The General Contractor is responsible for the verification of all dimensions on site and must inform Measured and Drawn Ltd of any discrepancies prior to the setting out or ordering of materials.

**IT IS THE HOME OWNERS RESPONSIBILITY TO OBTAIN PARTY WALL, LINE OF JUNCTION OR NOTICE OF ADJACENT EXCAVATION AGREEMENTS.**

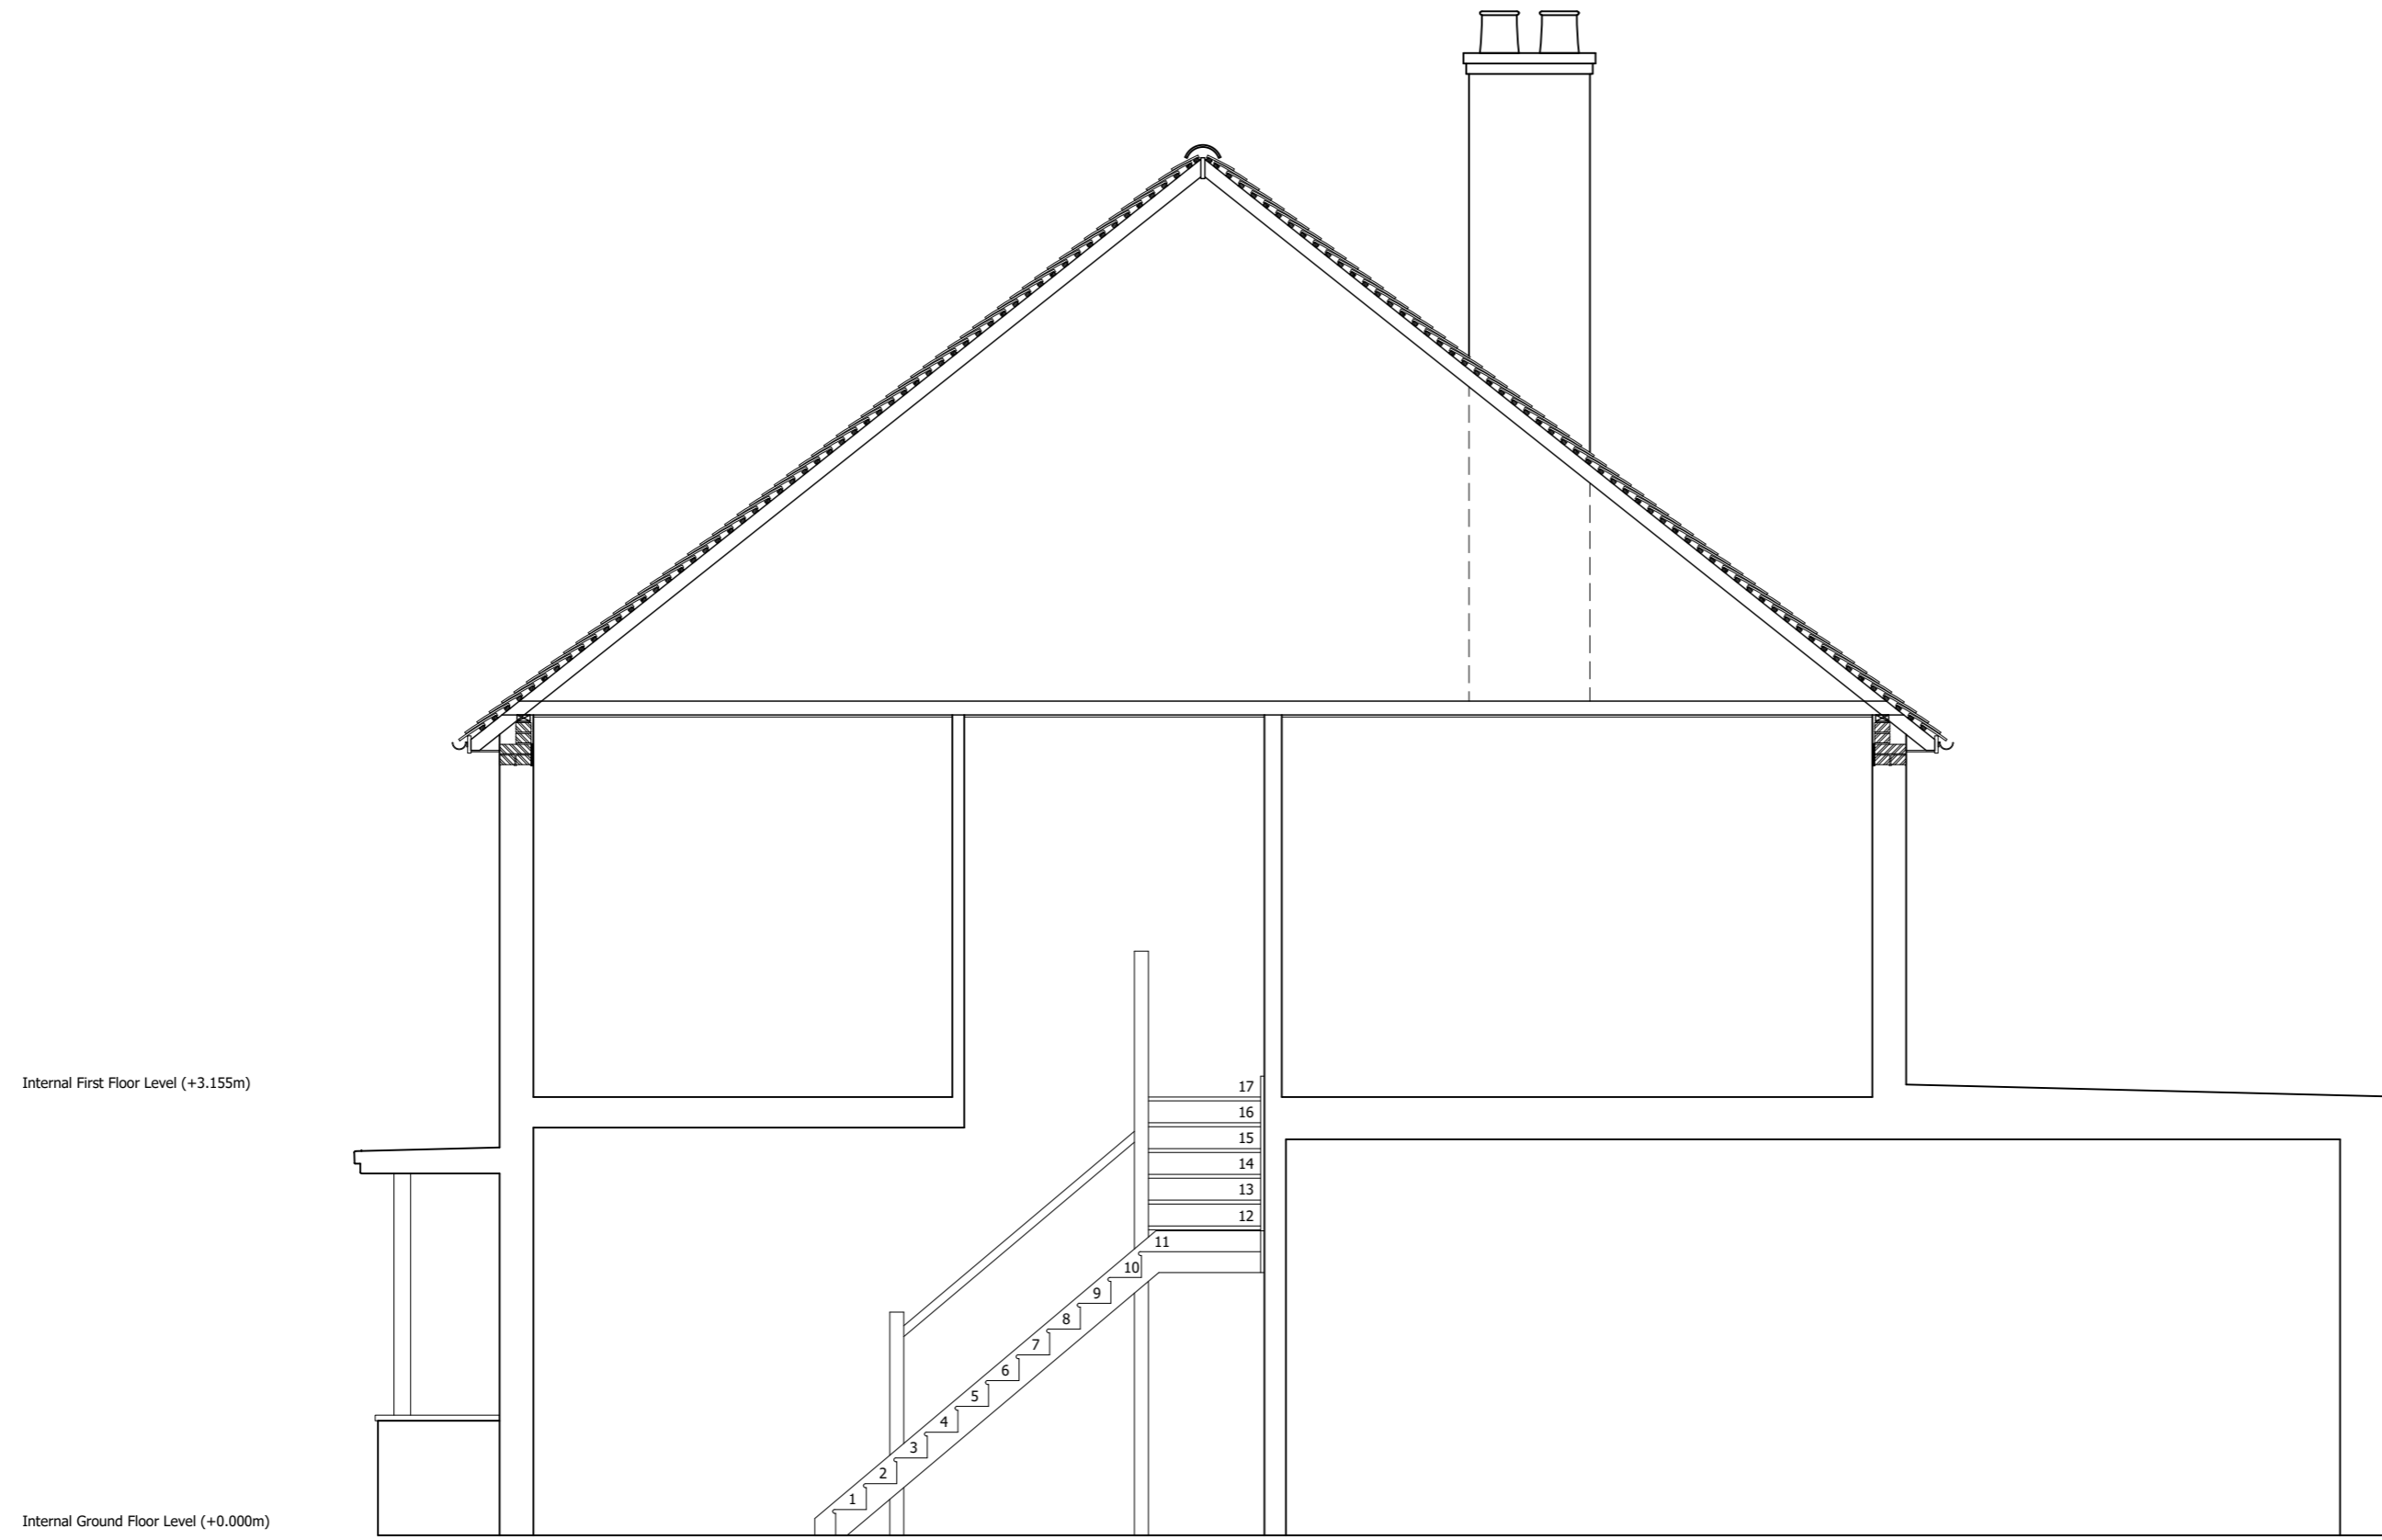

EXISTING SECTION A-A



**Client Name (s):**

Mr & Mrs Sample

**Site Address:**

1 Sample Road  
Sample Town  
SAM PLE

**Local Authority:**

Richmond upon Thames

**Project Description:**

Loft Conversion

**Drawing Title:**

Existing Section A-A

**Drawing Number:      Revision:**

Drawing 6                      ----

**Date issued:              Drawn by:**


00/00/0000                      JW

**Scale:      1:50 @ A2**

This drawing is the property of Measured and Drawn Ltd and as such is the subject of Intellectual Property Rights including copyright and design rights. You must not reproduce, copy, loan or submit this drawing to any other party without the written consent of Measured and Drawn Ltd.

Dimensions whether scaled or figured are for Planning & Building Control approvals only. The General Contractor is responsible for the verification of all dimensions on site and must inform Measured and Drawn Ltd of any discrepancies prior to the setting out or ordering of materials.

**IT IS THE HOME OWNERS RESPONSIBILITY TO OBTAIN PARTY WALL, LINE OF JUNCTION OR NOTICE OF ADJACENT EXCAVATION AGREEMENTS.**

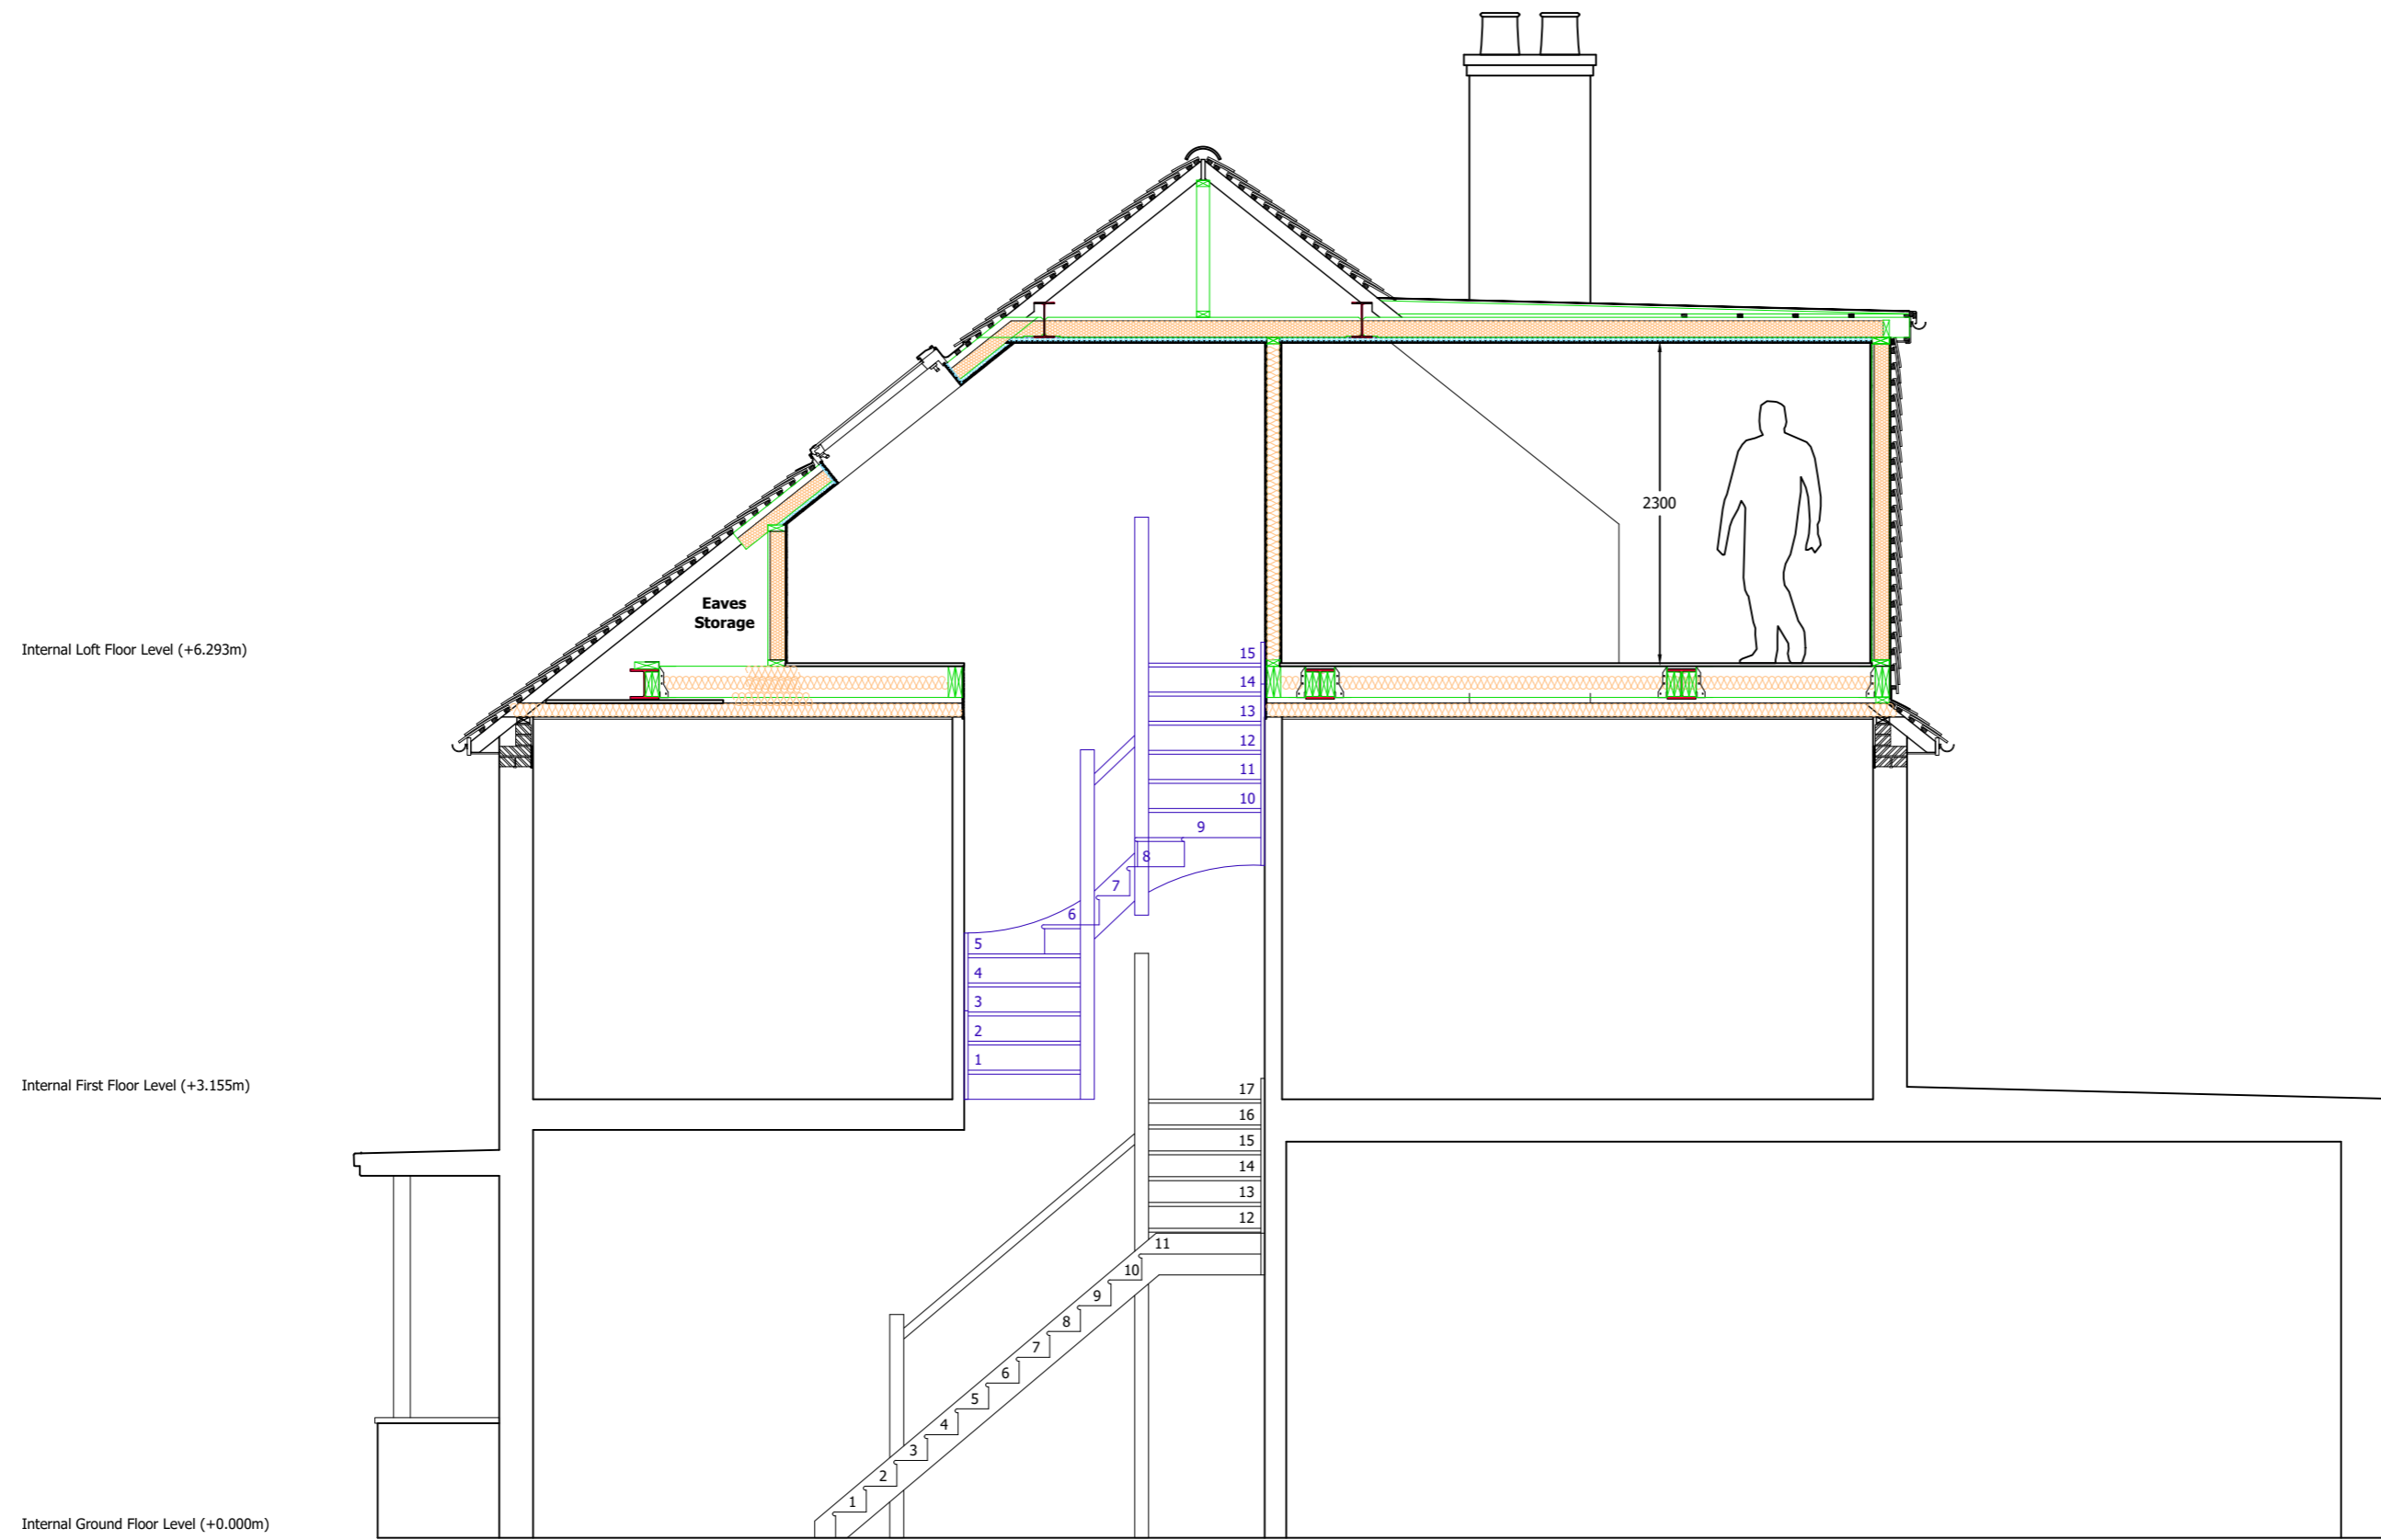

PROPOSED SECTION A-A



**Client Name (s):**

Mr & Mrs Sample

**Site Address:**

1 Sample Road  
Sample Town  
SAM PLE

**Local Authority:**

Richmond upon Thames

**Project Description:**

Loft Conversion

**Drawing Title:**

Proposed Section A-A

**Drawing Number:      Revision:**

Drawing 7                      ----

**Date issued:              Drawn by:**

00/00/0000                      JW

**Scale:      1:50 @ A2**