



# Planning Issue Drawings

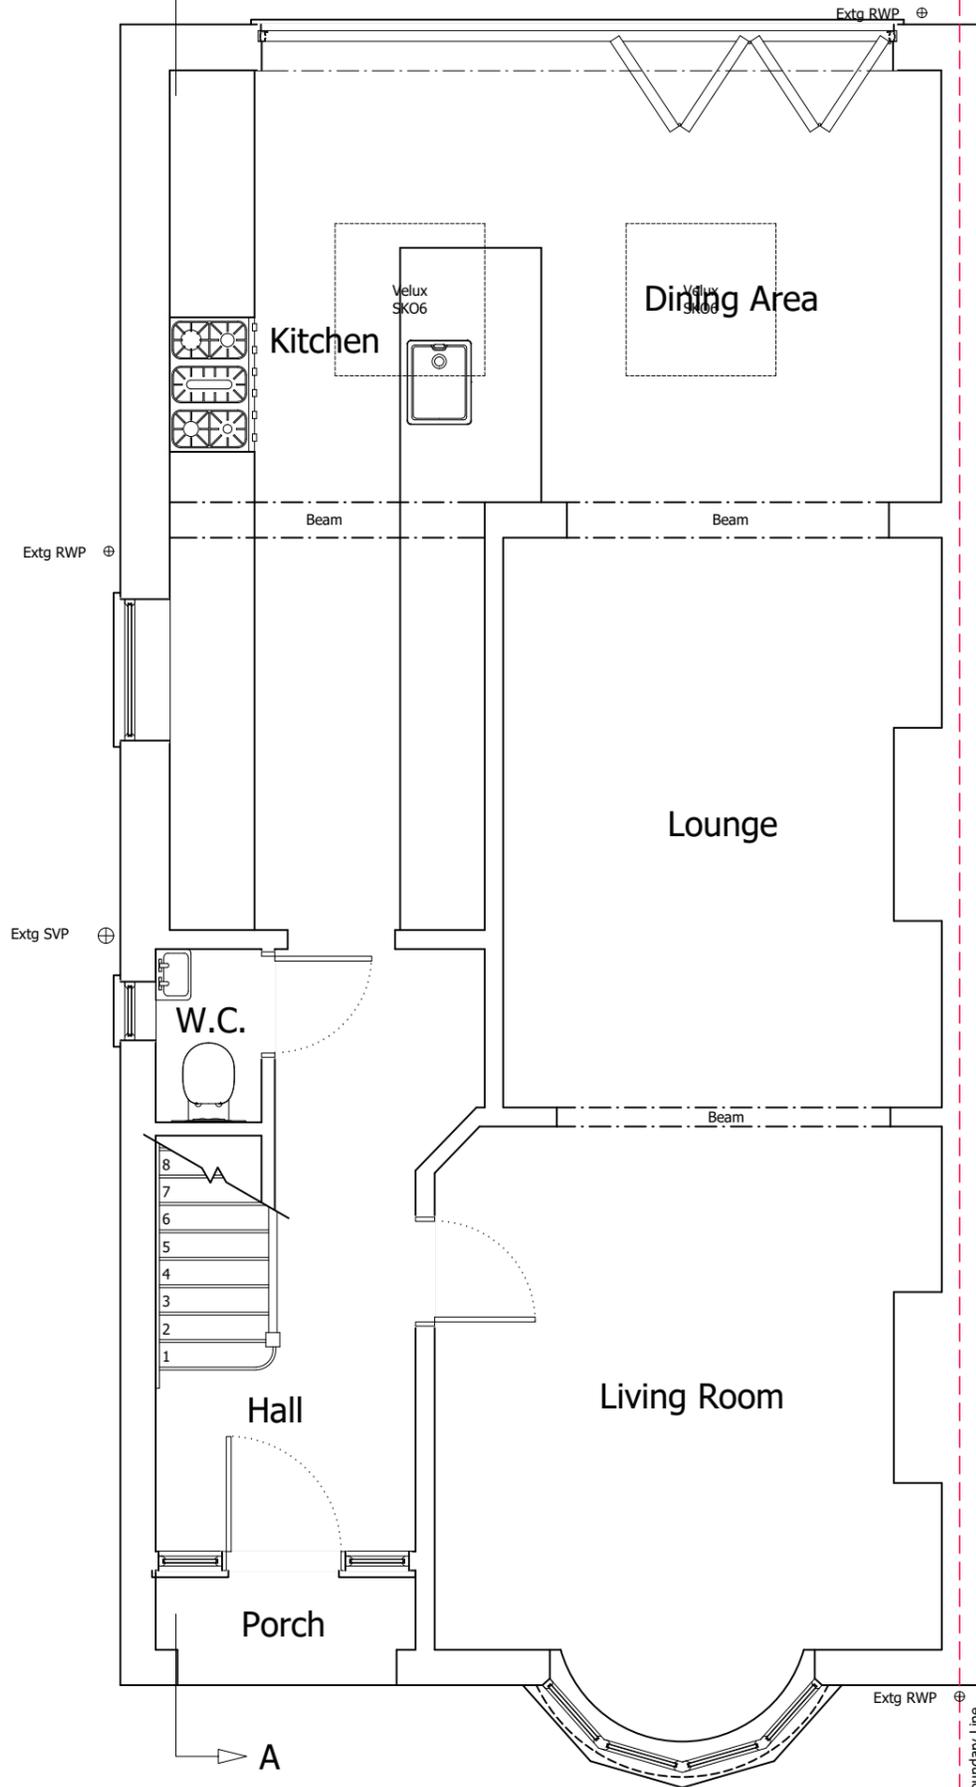

**EXISTING GROUND FLOOR PLAN**

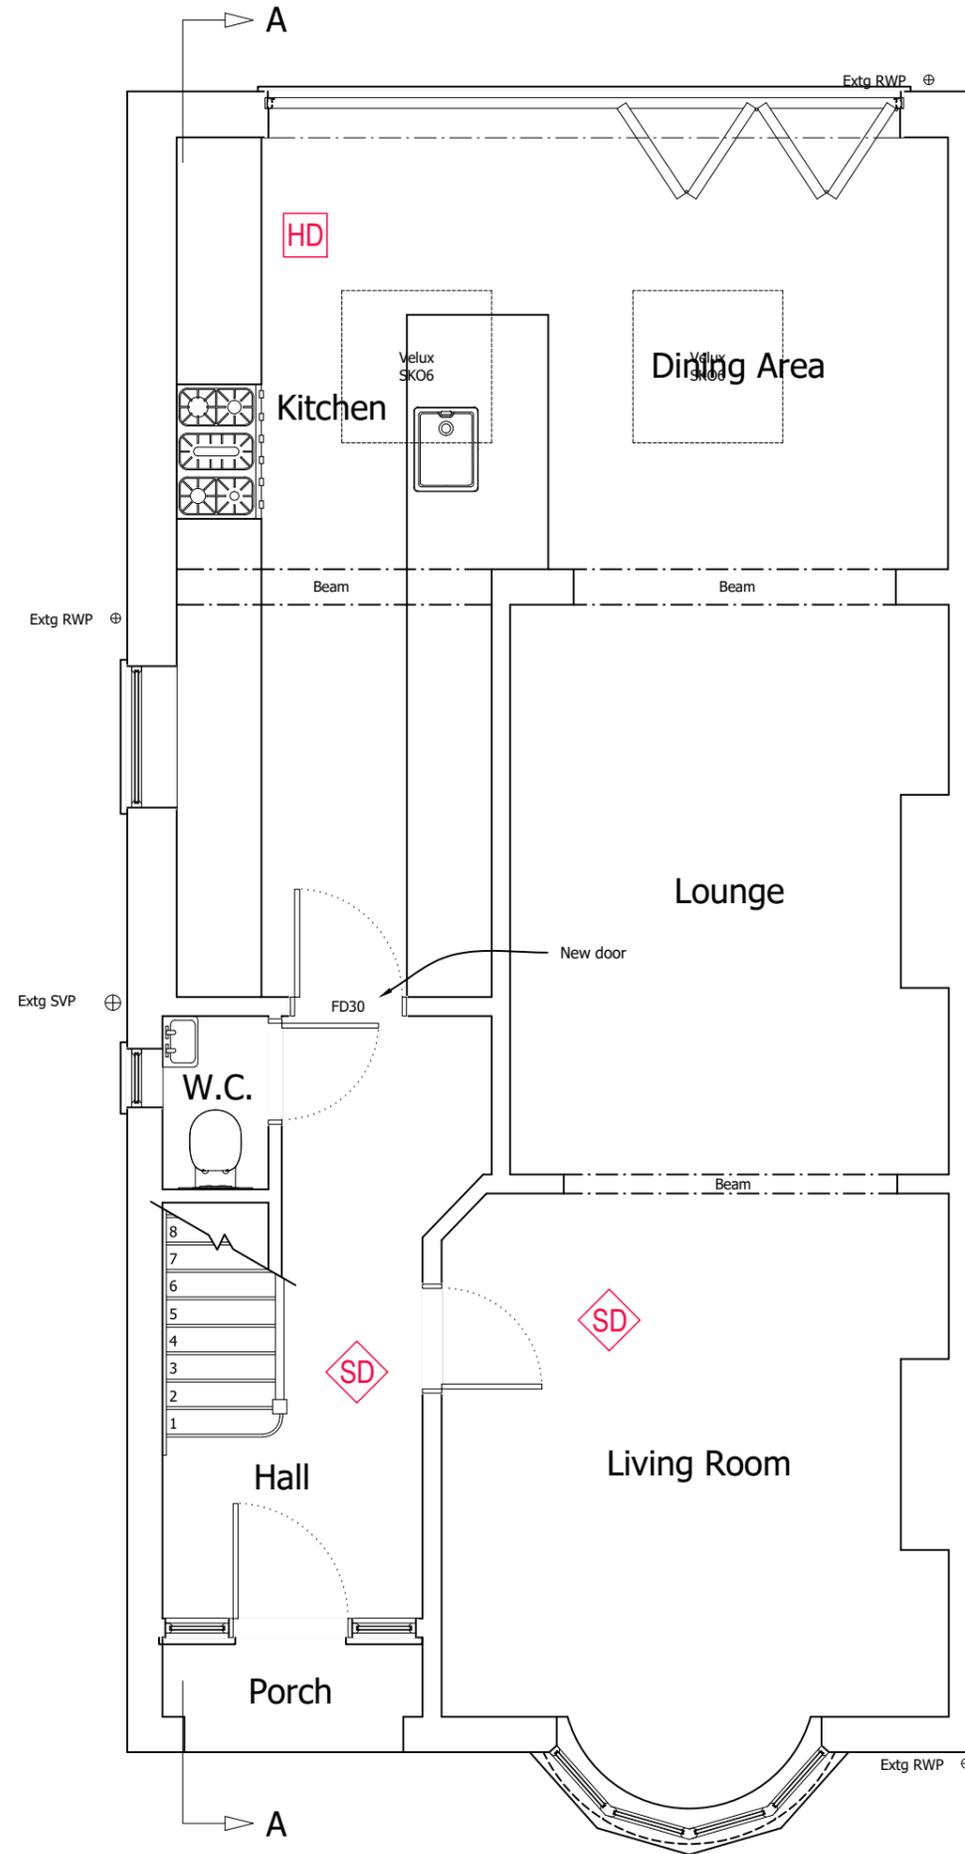

**PROPOSED GROUND FLOOR PLAN**



© Copyright All About Lofts Ltd.

This drawing is the property of All About Lofts Ltd and is the subject of Intellectual Property Rights including copyright and design rights. You must not reproduce, copy, loan or submit this drawing to any other party without the written consent of All About Lofts Ltd.

Dimensions whether scaled or figured are for Planning & Building Control approvals only. The General Contractor is responsible for the verification of all dimensions on site and must inform All About Lofts Ltd of any discrepancies prior to the setting out or ordering of materials.

**IT IS THE HOME OWNERS RESPONSIBILITY TO OBTAIN PARTY WALL, LINE OF JUNCTION OR NOTICE OF ADJACENT EXCAVATION AGREEMENTS.**

**Client Name (s):**

Mr & Mrs Sample

**Site Address:**

1 Sample Road  
Sample Town  
000 000

**Local Authority:**

Elmbridge

**Project Description:**

Loft Conversion

**Drawing Title:**

Existing & Proposed Ground Floor Plans

**Drawing Number:      Revision:**

Drawing 1      ----


**Date issued:              Drawn by:**

00/00/0000              JW


**Scale:**      1:50 @ A3



# Planning Issue Drawings

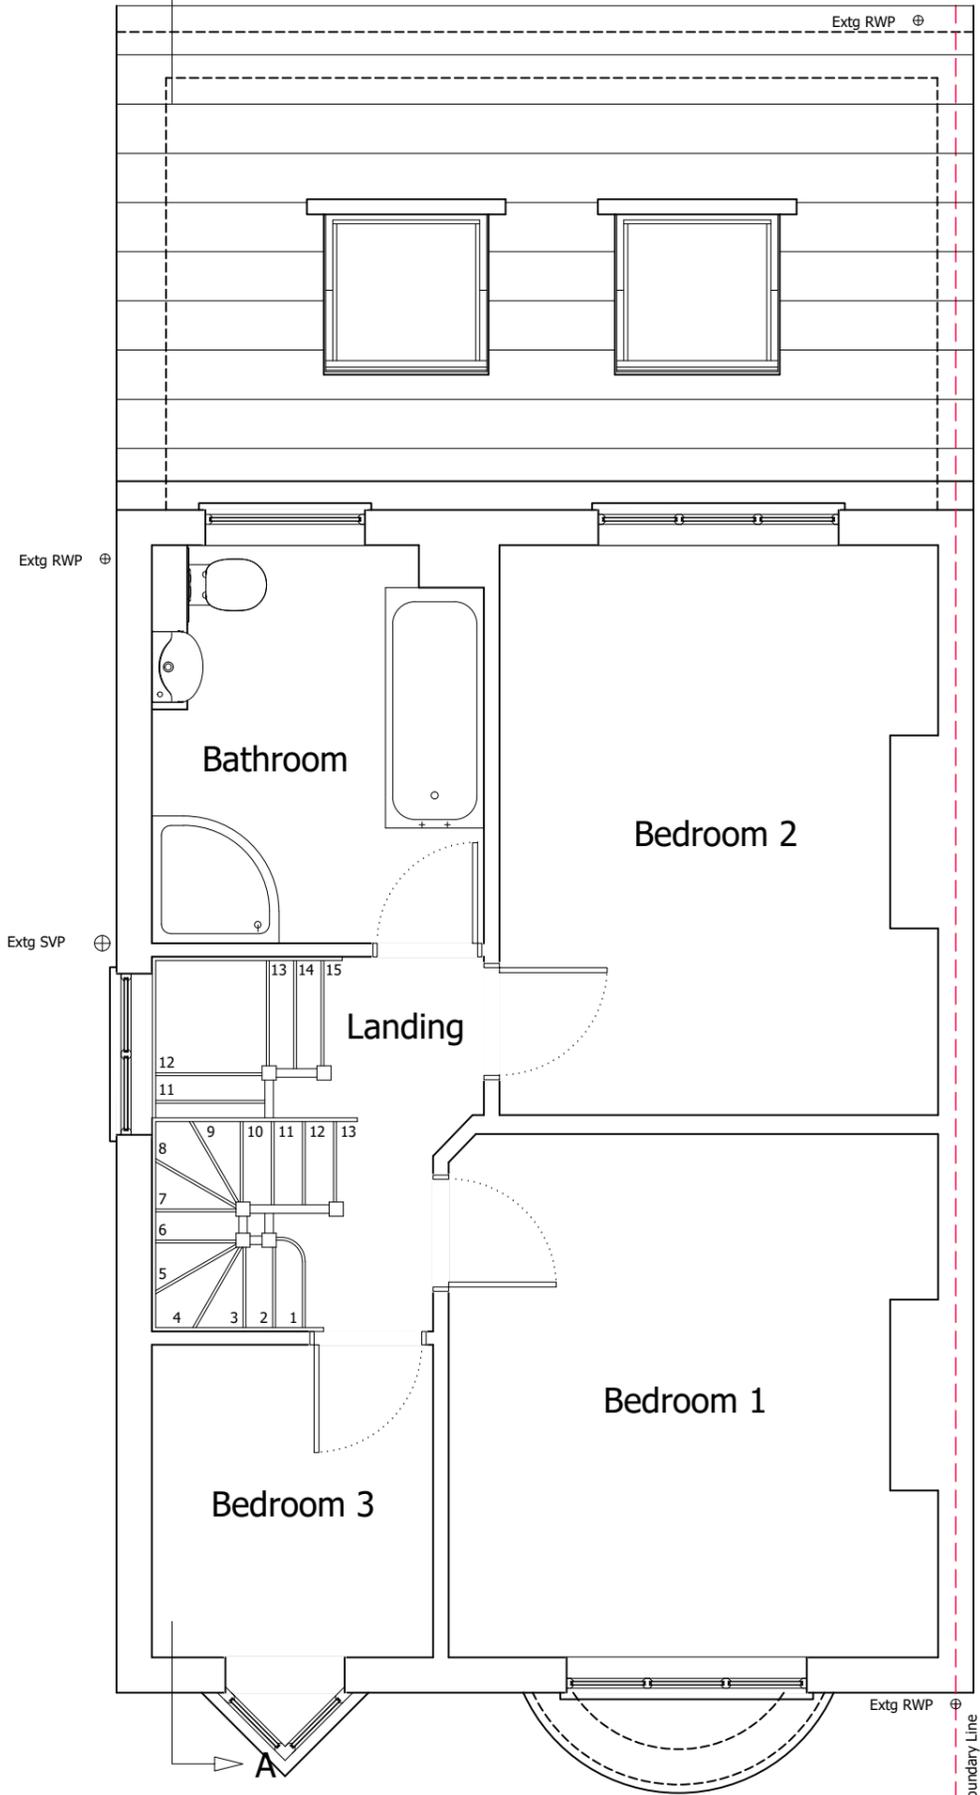

**EXISTING FIRST FLOOR PLAN**

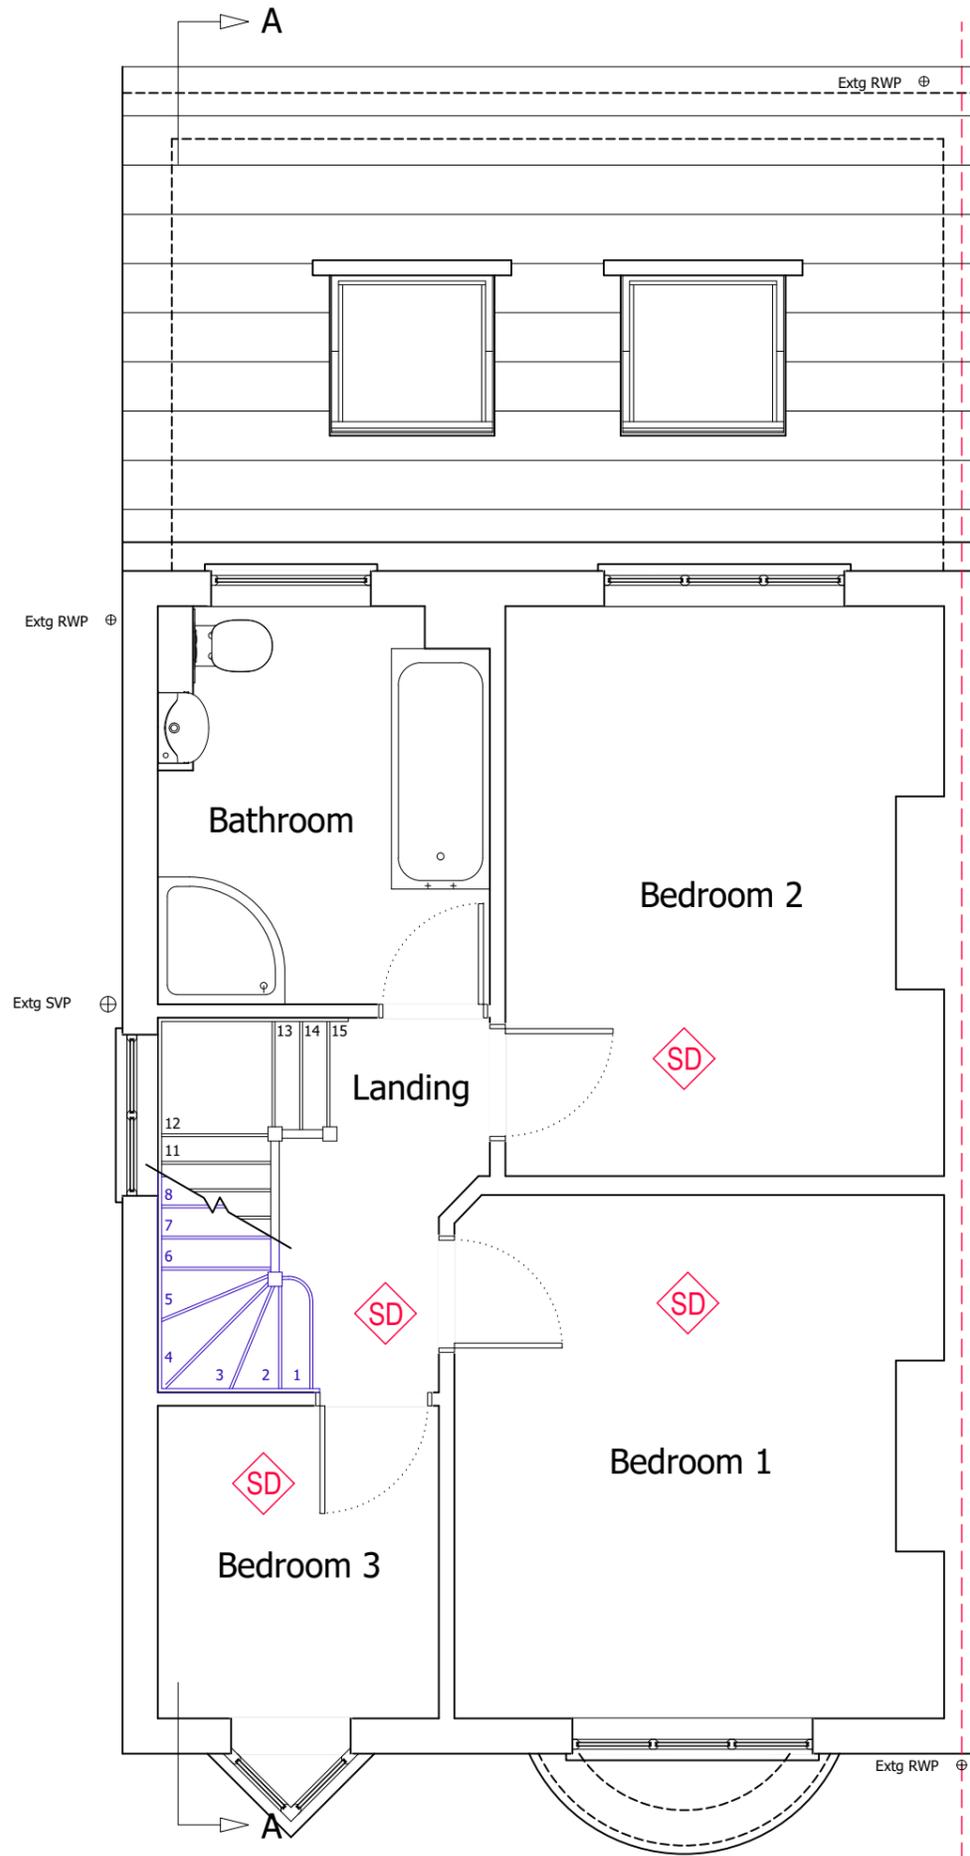

**PROPOSED FIRST FLOOR PLAN**



© Copyright All About Lofts Ltd.

This drawing is the property of All About Lofts Ltd and is the subject of Intellectual Property Rights including copyright and design rights. You must not reproduce, copy, loan or submit this drawing to any other party without the written consent of All About Lofts Ltd.

Dimensions whether scaled or figured are for Planning & Building Control approvals only. The General Contractor is responsible for the verification of all dimensions on site and must inform All About Lofts Ltd of any discrepancies prior to the setting out or ordering of materials.

**IT IS THE HOME OWNERS RESPONSIBILITY TO OBTAIN PARTY WALL, LINE OF JUNCTION OR NOTICE OF ADJACENT EXCAVATION AGREEMENTS.**

**Client Name (s):**

Mr & Mrs Sample

**Site Address:**

1 Sample Road  
Sample Town  
000 000

**Local Authority:**

Elmbridge

**Project Description:**

Loft Conversion

**Drawing Title:**

Existing & Proposed First Floor Plans

**Drawing Number:**      **Revision:**

Drawing 2                      ----


**Date issued:**              **Drawn by:**

00/00/0000                      JW

**Scale:**      1:50 @ A3



# Planning Issue Drawings

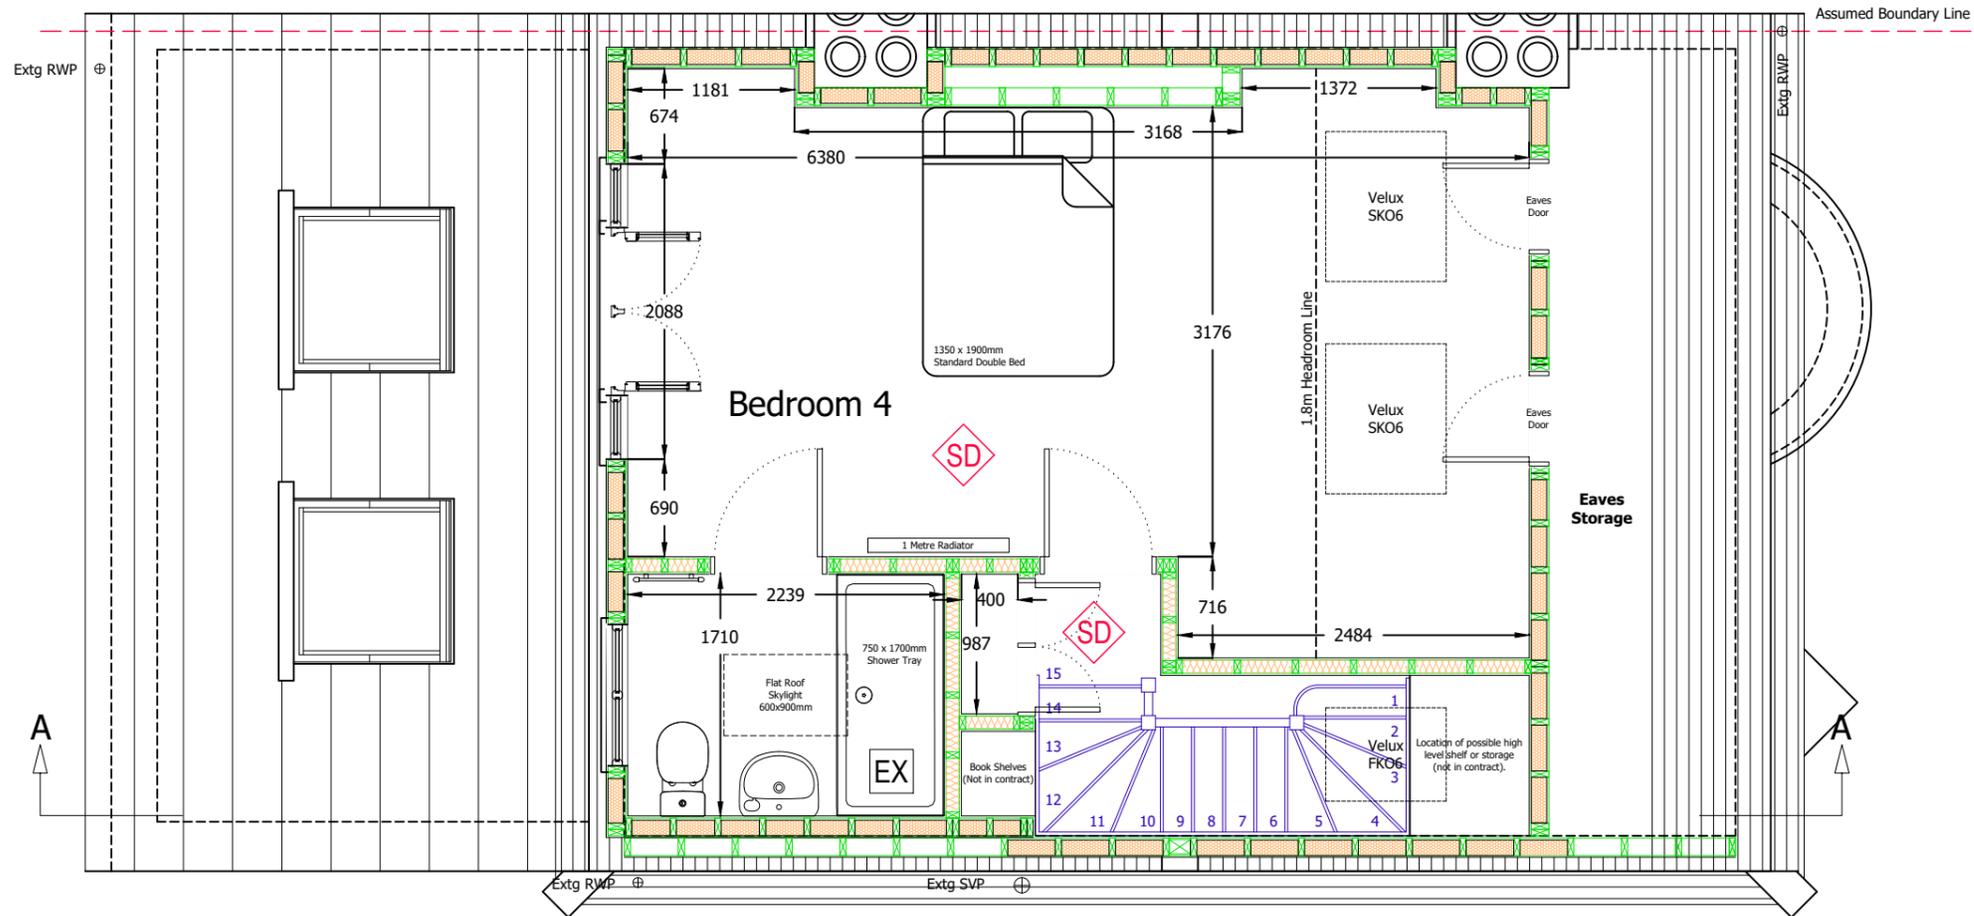

## PROPOSED LOFT FLOOR PLAN



© Copyright All About Lofts Ltd.

This drawing is the property of All About Lofts Ltd and is the subject of Intellectual Property Rights including copyright and design rights. You must not reproduce, copy, loan or submit this drawing to any other party without the written consent of All About Lofts Ltd.

Dimensions whether scaled or figured are for Planning & Building Control approvals only. The General Contractor is responsible for the verification of all dimensions on site and must inform All About Lofts Ltd of any discrepancies prior to the setting out or ordering of materials.

**IT IS THE HOME OWNERS RESPONSIBILITY TO OBTAIN PARTY WALL, LINE OF JUNCTION OR NOTICE OF ADJACENT EXCAVATION AGREEMENTS.**

**Client Name (s):**

Mr & Mrs Sample

**Site Address:**

1 Sample Road  
Sample Town  
000 000

**Local Authority:**

Elmbridge

**Project Description:**

Loft Conversion

**Drawing Title:**

Proposed Loft Floor Plan

**Drawing Number:      Revision:**

Drawing 3

----

**Date issued:              Drawn by:**



00/00/0000

JW

**Scale:** 1:50 @ A3



# Planning Issue Drawings

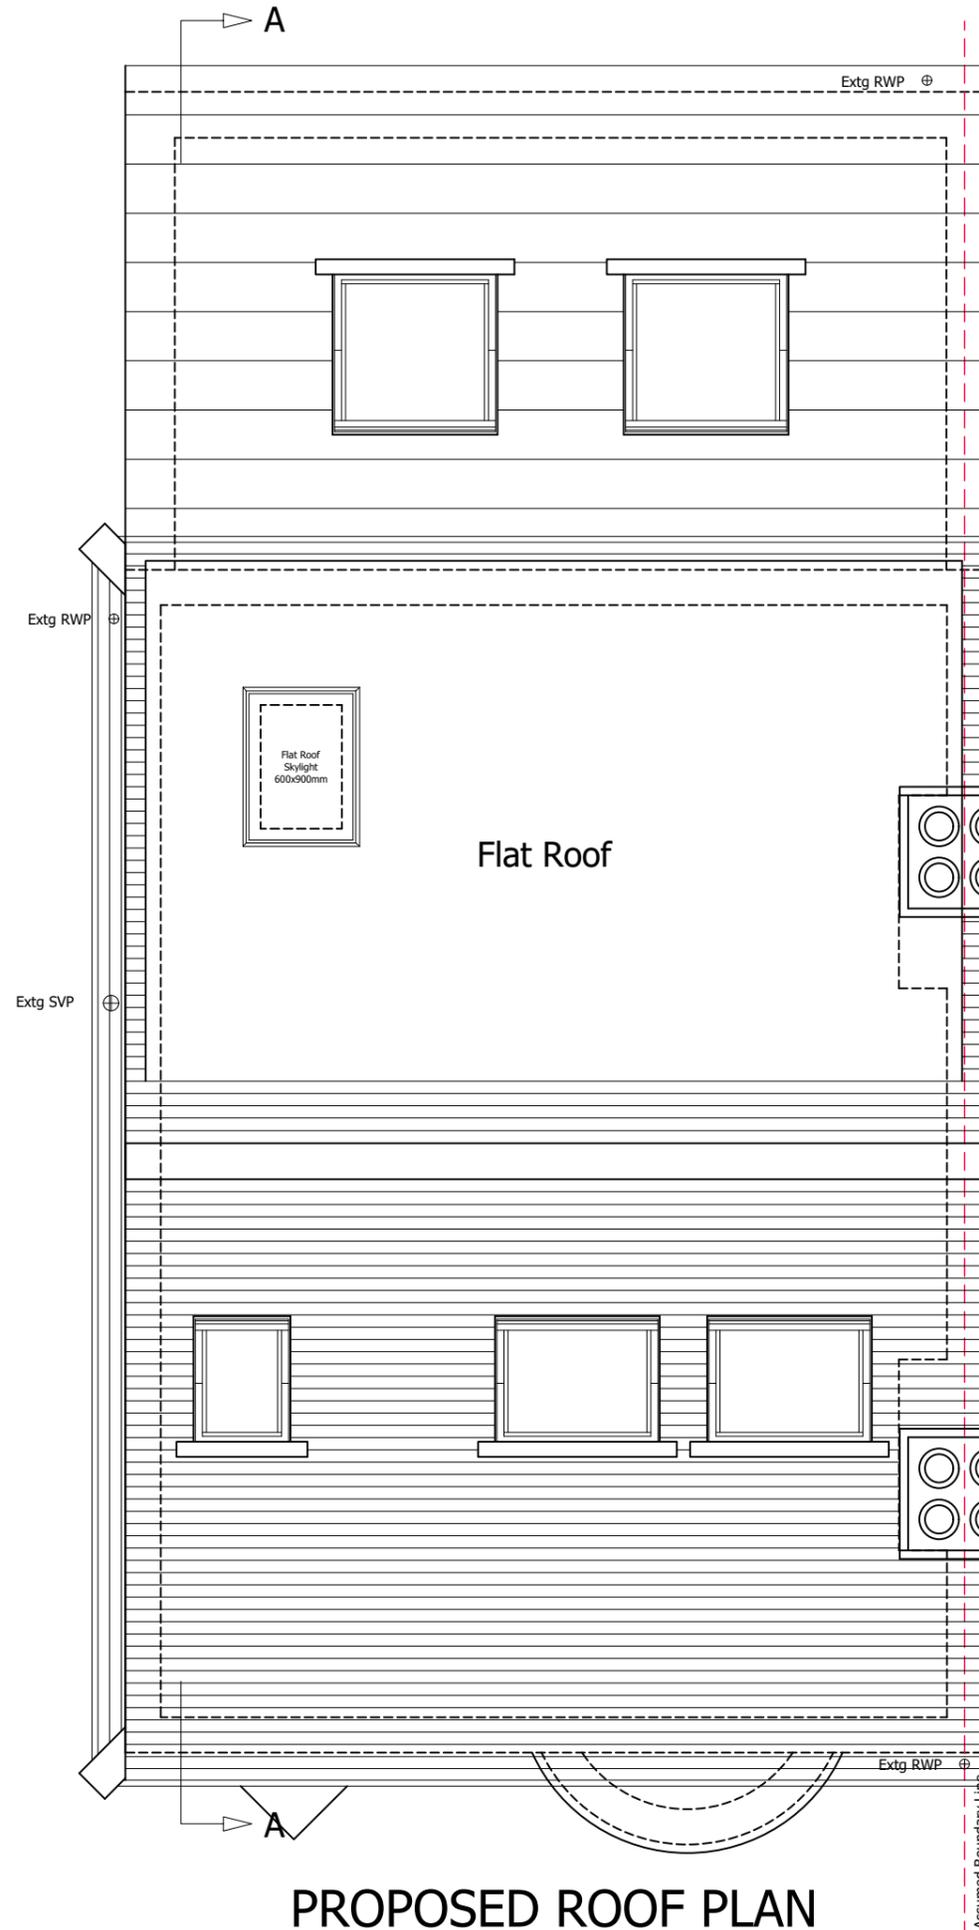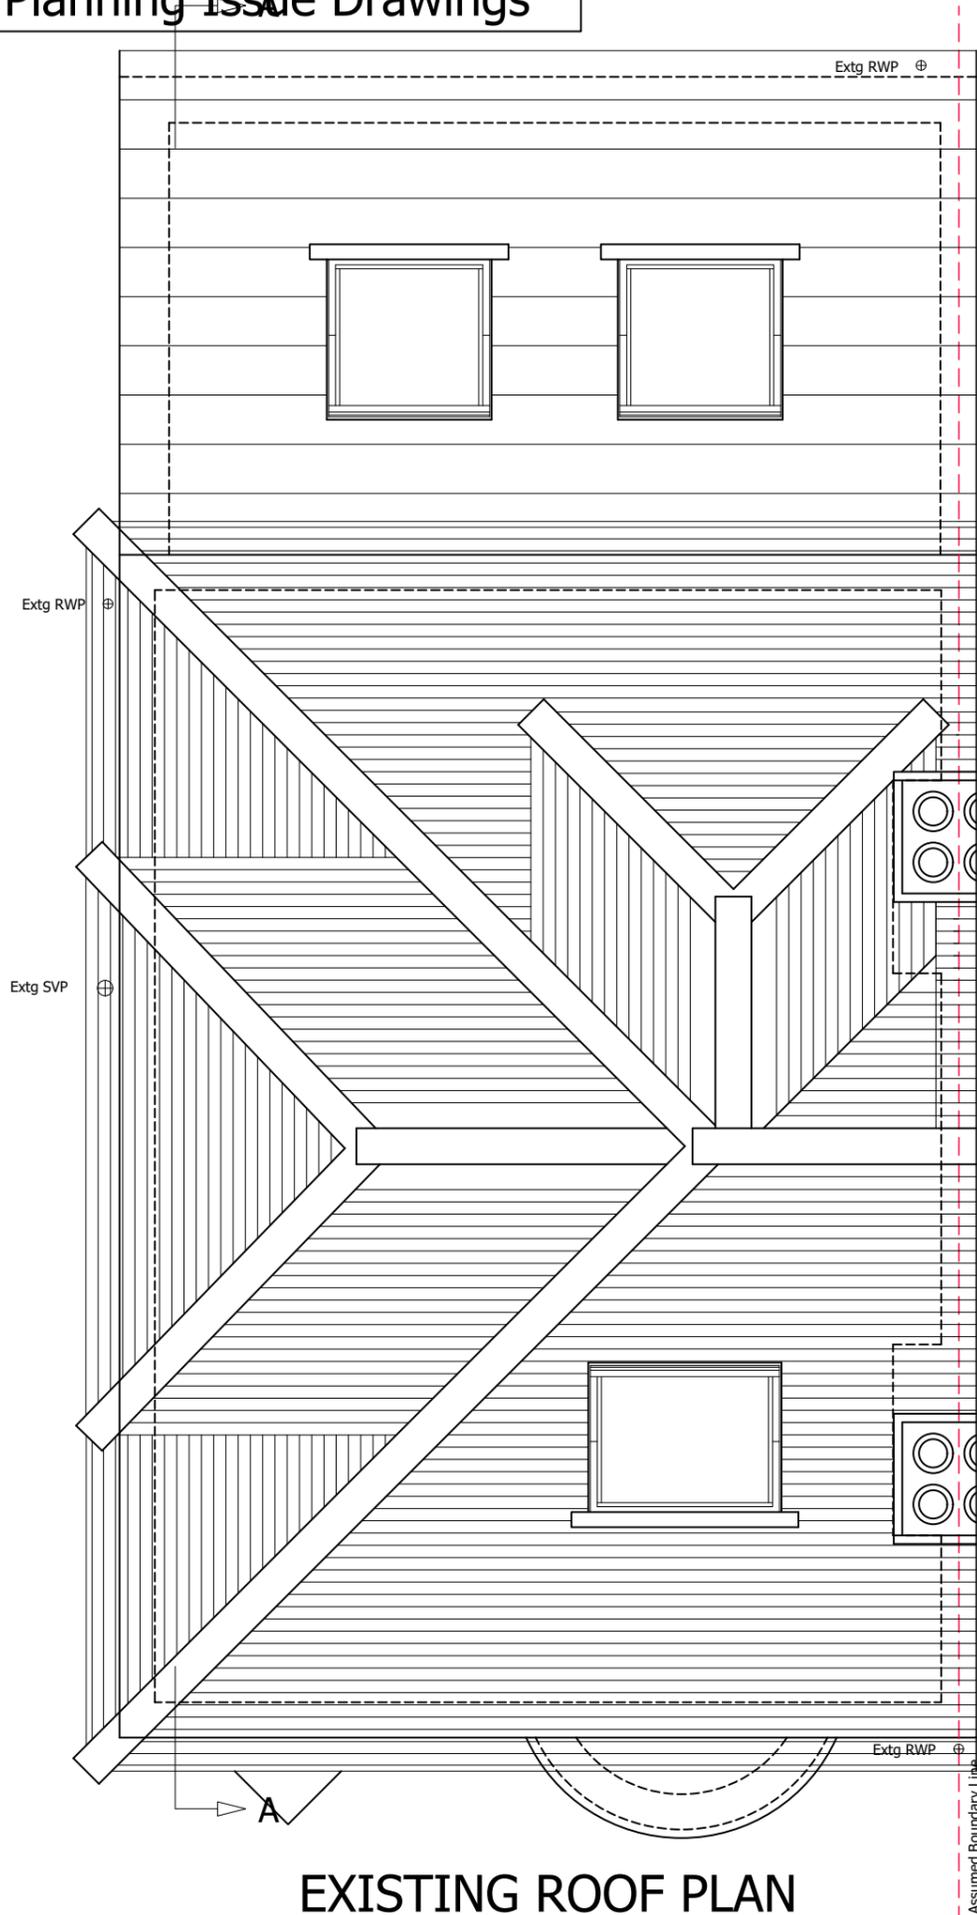

© Copyright All About Lofts Ltd.

This drawing is the property of All About Lofts Ltd and is the subject of Intellectual Property Rights including copyright and design rights. You must not reproduce, copy, loan or submit this drawing to any other party without the written consent of All About Lofts Ltd.

Dimensions whether scaled or figured are for Planning & Building Control approvals only. The General Contractor is responsible for the verification of all dimensions on site and must inform All About Lofts Ltd of any discrepancies prior to the setting out or ordering of materials.

**IT IS THE HOME OWNERS RESPONSIBILITY TO OBTAIN PARTY WALL, LINE OF JUNCTION OR NOTICE OF ADJACENT EXCAVATION AGREEMENTS.**

**Client Name (s):**

Mr & Mrs Sample

**Site Address:**

1 Sample Road  
Sample Town  
000 000

**Local Authority:**

Elmbridge

**Project Description:**

Loft Conversion

**Drawing Title:**

Existing & Proposed Roof Plans

**Drawing Number:      Revision:**

Drawing 4                      ----

**Date issued:              Drawn by:**

00/00/0000                      JW


**Scale:**      1:50 @ A3



# Planning Issue Drawings




EXISTING FRONT ELEVATION

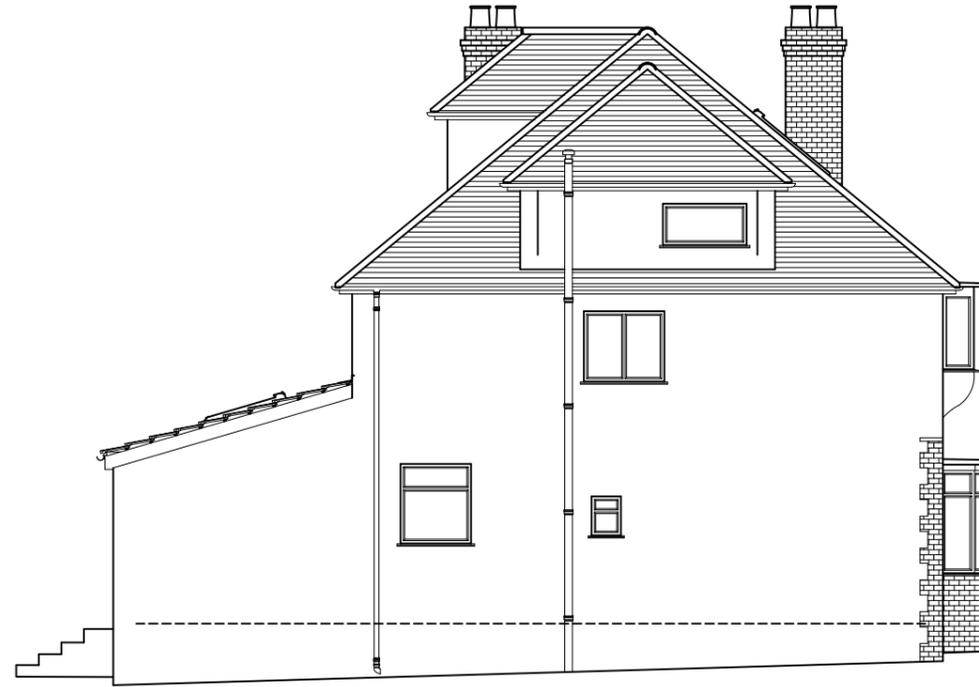

EXISTING LEFT SIDE ELEVATION



EXISTING REAR ELEVATION

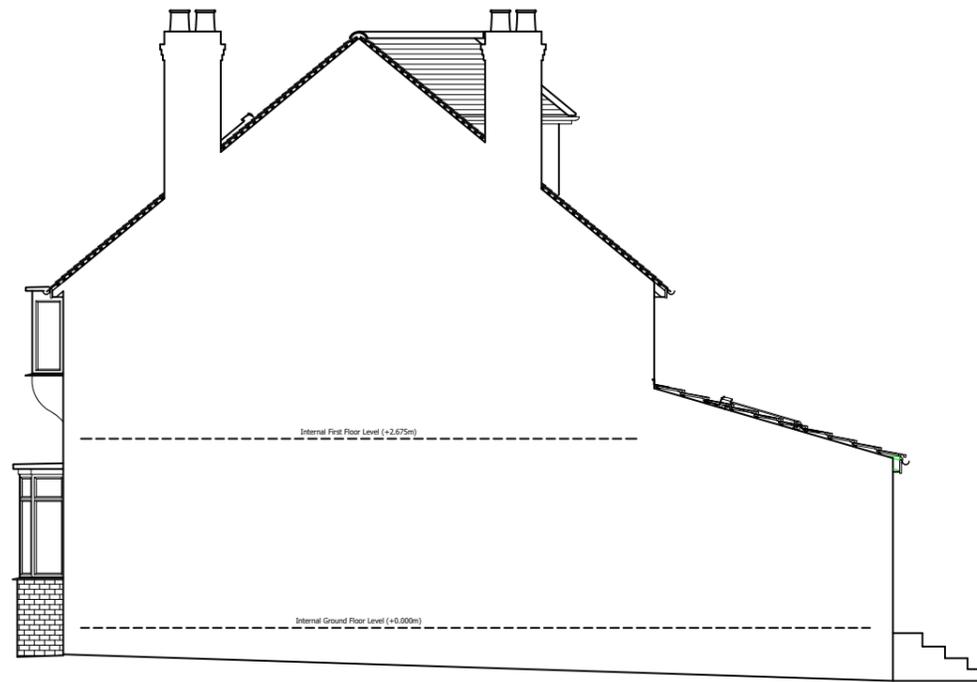

EXISTING RIGHT SIDE ELEVATION



© Copyright All About Lofts Ltd.

This drawing is the property of All About Lofts Ltd and is the subject of Intellectual Property Rights including copyright and design rights. You must not reproduce, copy, loan or submit this drawing to any other party without the written consent of All About Lofts Ltd.

Dimensions whether scaled or figured are for Planning & Building Control approvals only. The General Contractor is responsible for the verification of all dimensions on site and must inform All About Lofts Ltd of any discrepancies prior to the setting out or ordering of materials.

**IT IS THE HOME OWNERS RESPONSIBILITY TO OBTAIN PARTY WALL, LINE OF JUNCTION OR NOTICE OF ADJACENT EXCAVATION AGREEMENTS.**

**Client Name (s):**

Mr & Mrs Sample

**Site Address:**

1 Sample Road  
Sample Town  
000 000

**Local Authority:**

Elmbridge

**Project Description:**

Loft Conversion

**Drawing Title:**

Existing Elevations

**Drawing Number:      Revision:**

Drawing 5                      ----


**Date issued:              Drawn by:**

00/00/0000                      JW


**Scale:**      1:100 @ A3



# Planning Issue Drawings

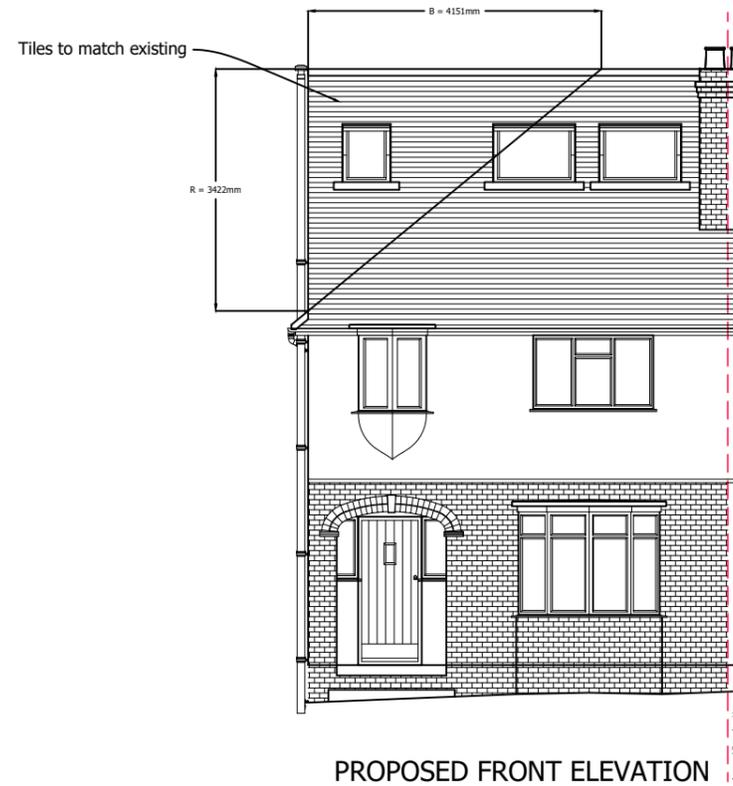


PROPOSED FRONT ELEVATION

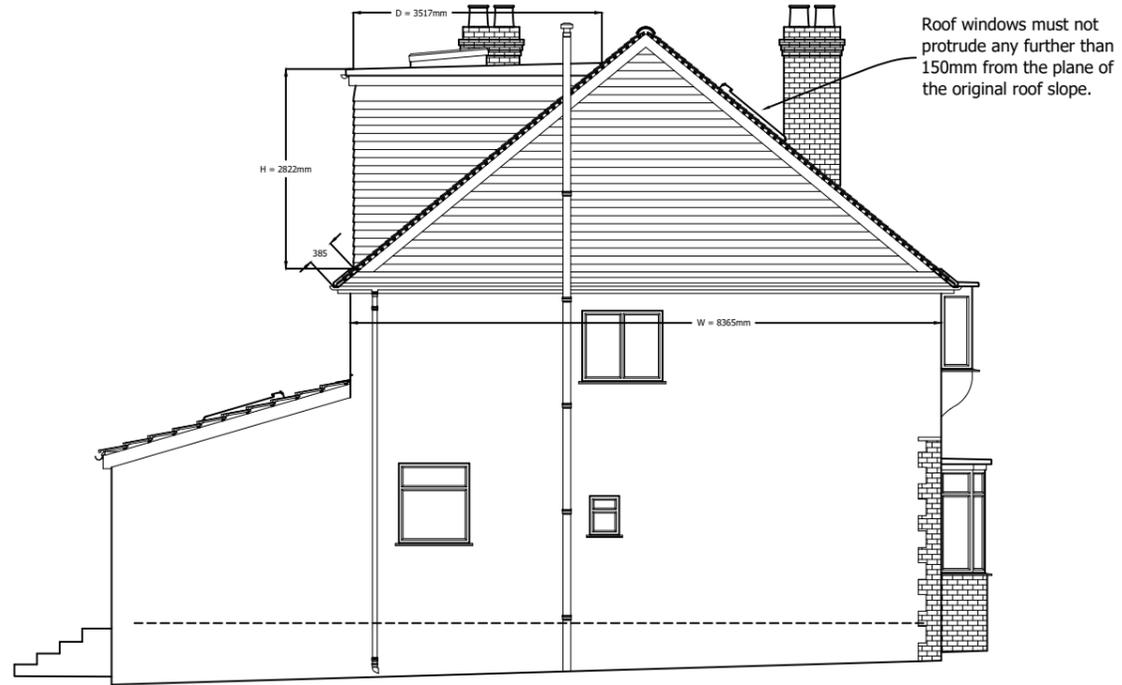

PROPOSED LEFT SIDE ELEVATION



PROPOSED REAR ELEVATION

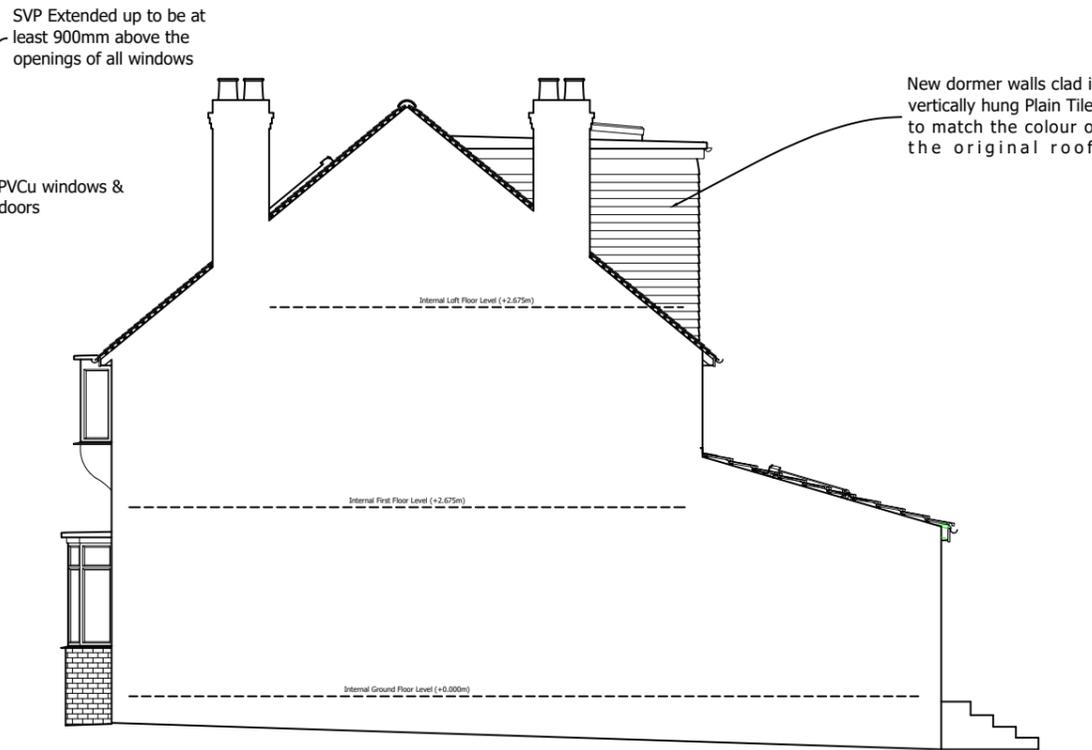

PROPOSED RIGHT SIDE ELEVATION

Volume Calculations:

V1 : Volume Added by Hip to Gable

W = 8.37m  
R = 3.42m  
B = 4.15m

$$V1 : = (8.37 \times 3.42 \times 4.15) / 6 = 19.80m^3$$

V2 : Volume Added by Rear Dormer

L = 5.75m  
H = 2.82m  
D = 3.52m

$$V2 : = ((2.82 \times 3.52)/2) \times 5.75 = 28.54m^3$$

Total Volume Added by Whole Development = 48.34m<sup>3</sup>



© Copyright All About Lofts Ltd.

This drawing is the property of All About Lofts Ltd and is the subject of Intellectual Property Rights including copyright and design rights. You must not reproduce, copy, loan or submit this drawing to any other party without the written consent of All About Lofts Ltd.

Dimensions whether scaled or figured are for Planning & Building Control approvals only. The General Contractor is responsible for the verification of all dimensions on site and must inform All About Lofts Ltd of any discrepancies prior to the setting out or ordering of materials.

**IT IS THE HOME OWNERS RESPONSIBILITY TO OBTAIN PARTY WALL, LINE OF JUNCTION OR NOTICE OF ADJACENT EXCAVATION AGREEMENTS.**

**Client Name (s):**

Mr & Mrs Sample

**Site Address:**

1 Sample Road  
Sample Town  
000 000

**Local Authority:**

Elmbridge

**Project Description:**

Loft Conversion

**Drawing Title:**

Proposed Elevations

**Drawing Number:      Revision:**

Drawing 6

----

**Date issued:              Drawn by:**


00/00/0000

JW

**Scale:      1:100 @ A3**



# Planning Issue Drawings

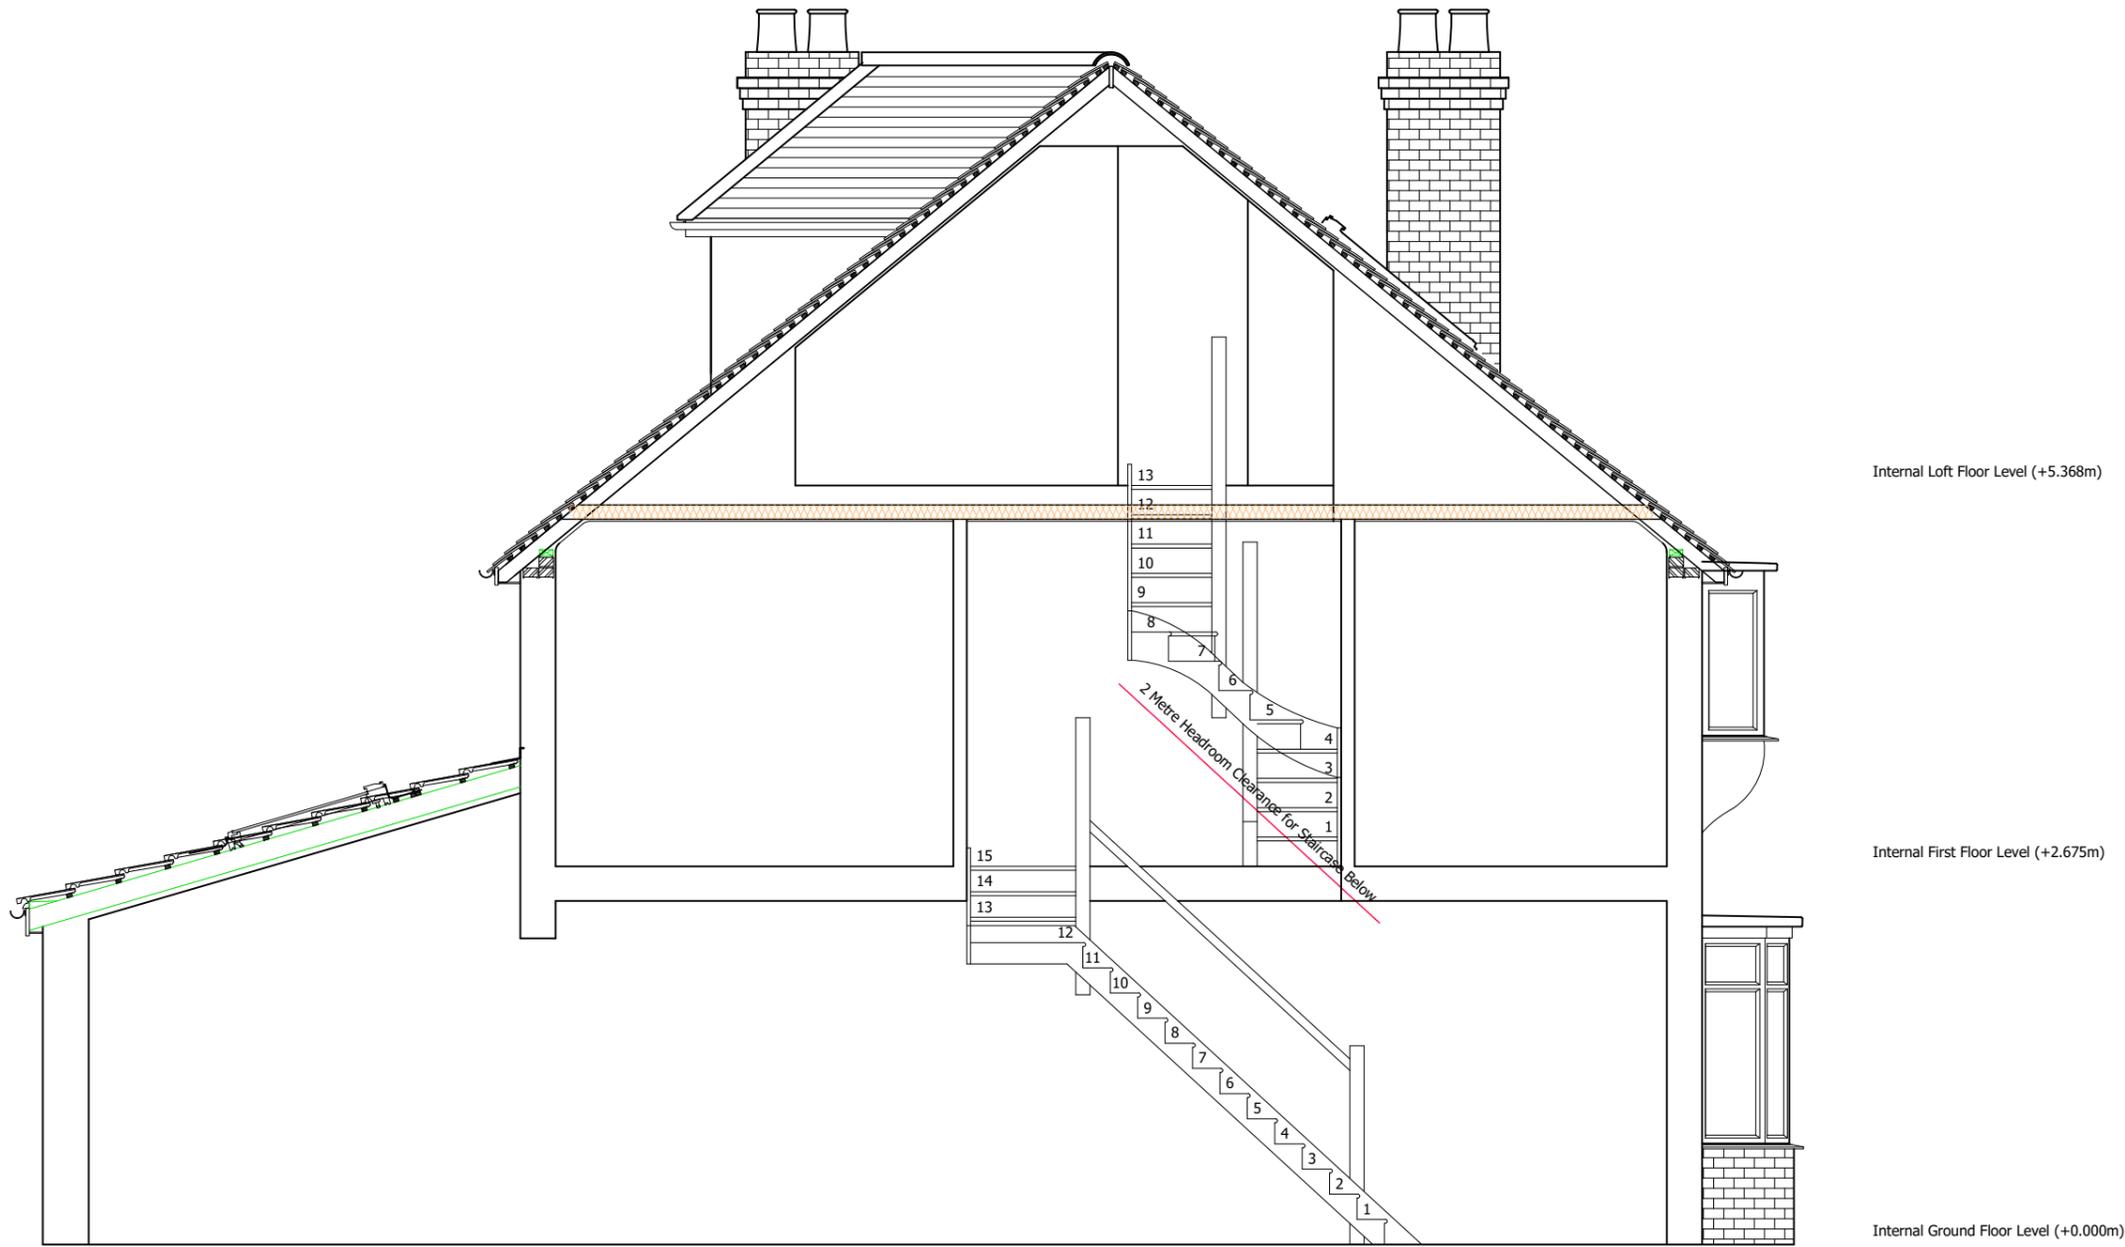

**EXISTING SECTION A-A**



© Copyright All About Lofts Ltd.

This drawing is the property of All About Lofts Ltd and is the subject of Intellectual Property Rights including copyright and design rights. You must not reproduce, copy, loan or submit this drawing to any other party without the written consent of All About Lofts Ltd.

Dimensions whether scaled or figured are for Planning & Building Control approvals only. The General Contractor is responsible for the verification of all dimensions on site and must inform All About Lofts Ltd of any discrepancies prior to the setting out or ordering of materials.

**IT IS THE HOME OWNERS RESPONSIBILITY TO OBTAIN PARTY WALL, LINE OF JUNCTION OR NOTICE OF ADJACENT EXCAVATION AGREEMENTS.**

**Client Name (s):**

Mr & Mrs Sample

**Site Address:**

1 Sample Road  
Sample Town  
000 000

**Local Authority:**

Elmbridge

**Project Description:**

Loft Conversion

**Drawing Title:**

Existing Section A-A

**Drawing Number:      Revision:**

Drawing 7                      ----


**Date issued:              Drawn by:**

00/00/0000                      JW

**Scale:**      1:50 @ A3



# Planning Issue Drawings

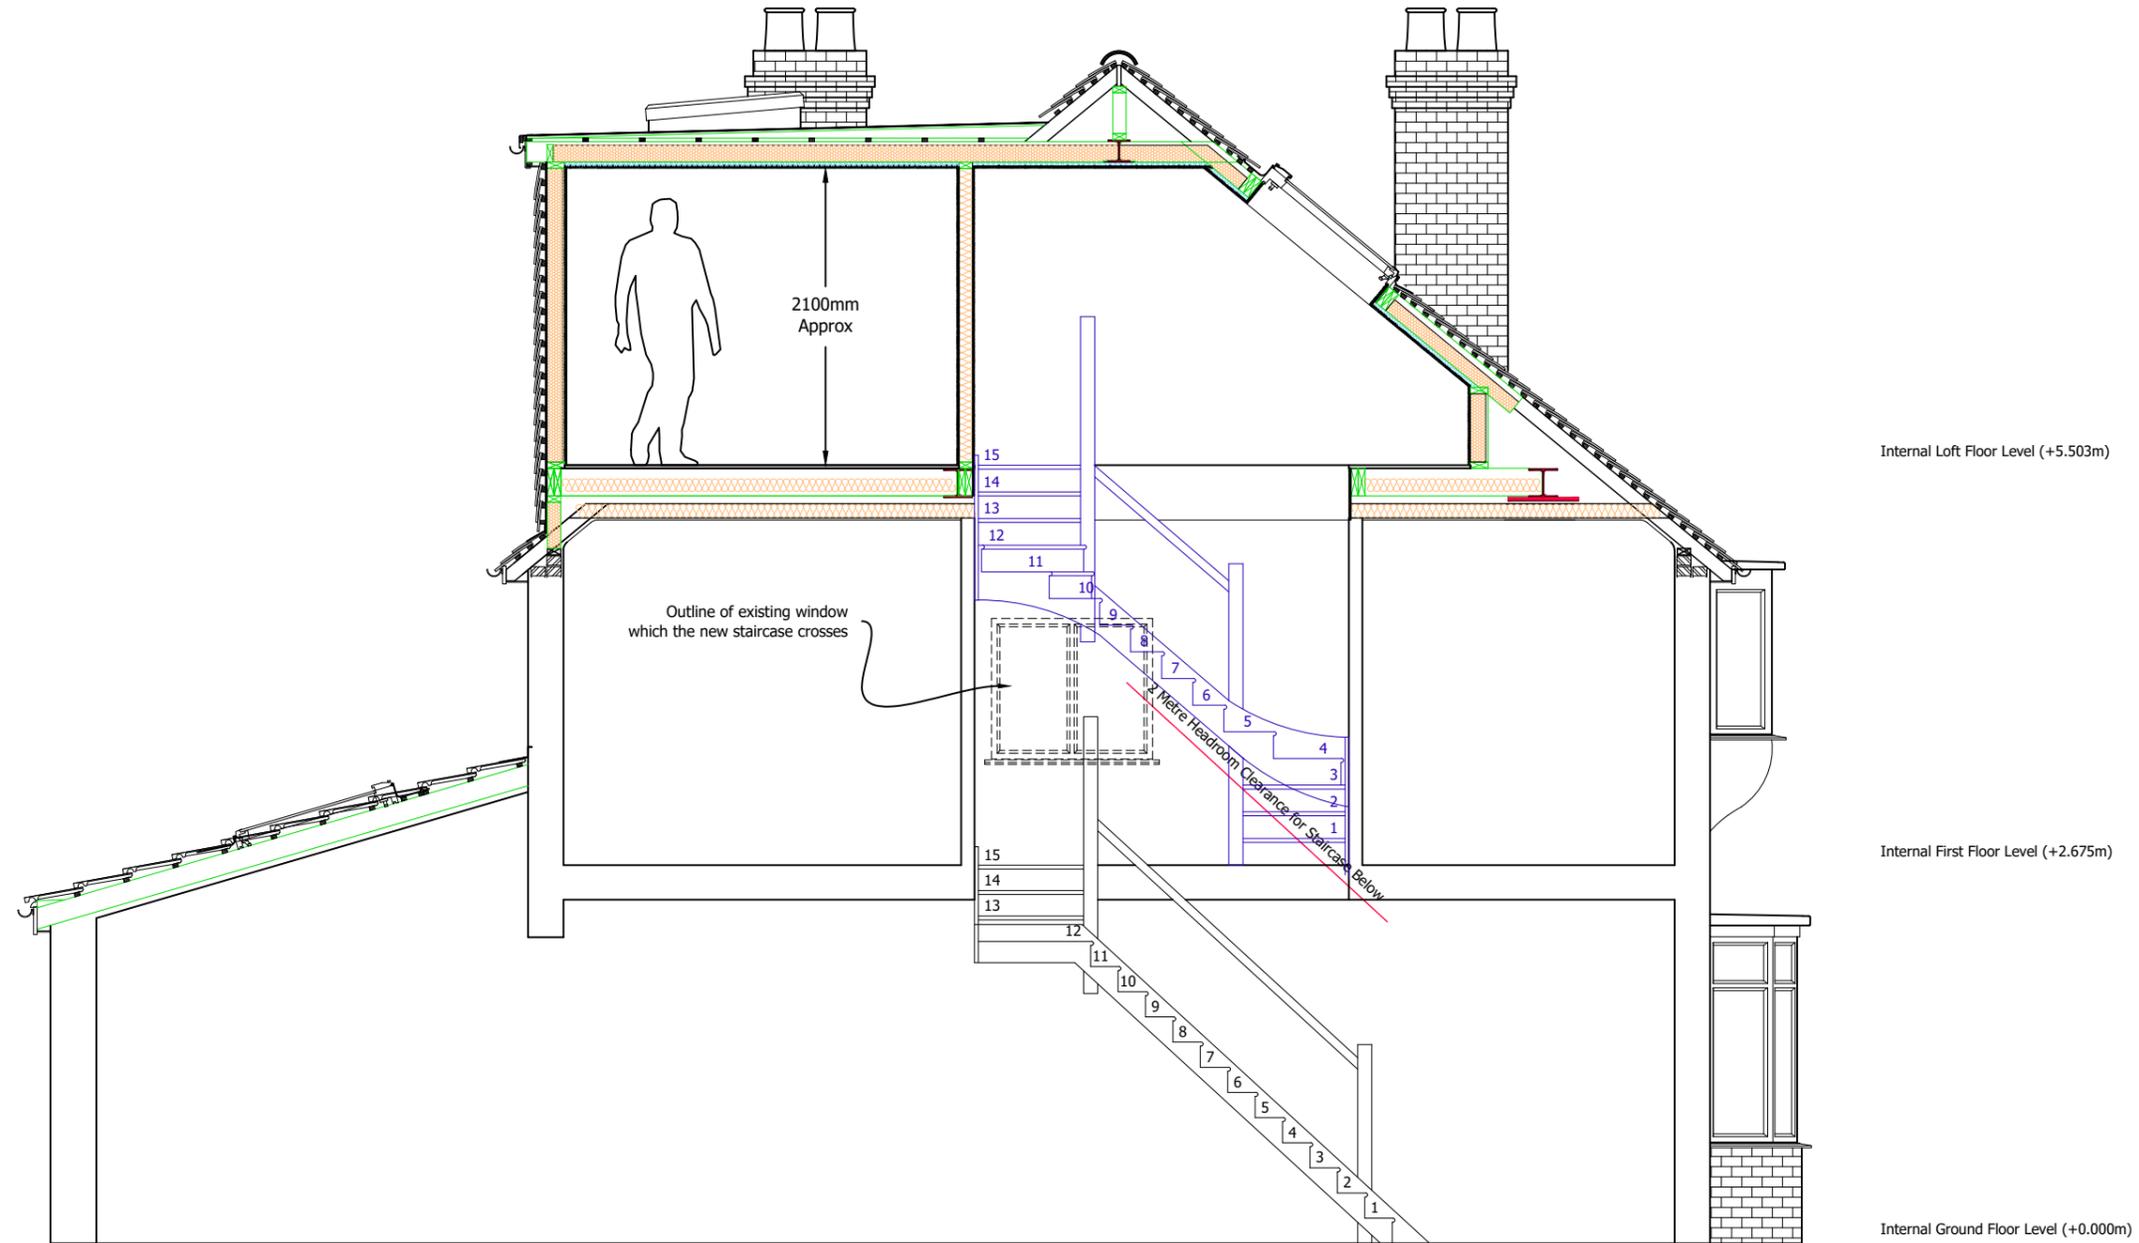

## PROPOSED SECTION A-A



© Copyright All About Lofts Ltd.

This drawing is the property of All About Lofts Ltd and is the subject of Intellectual Property Rights including copyright and design rights. You must not reproduce, copy, loan or submit this drawing to any other party without the written consent of All About Lofts Ltd.

Dimensions whether scaled or figured are for Planning & Building Control approvals only. The General Contractor is responsible for the verification of all dimensions on site and must inform All About Lofts Ltd of any discrepancies prior to the setting out or ordering of materials.

**IT IS THE HOME OWNERS RESPONSIBILITY TO OBTAIN PARTY WALL, LINE OF JUNCTION OR NOTICE OF ADJACENT EXCAVATION AGREEMENTS.**

**Client Name (s):**

Mr & Mrs Sample

**Site Address:**

1 Sample Road  
Sample Town  
000 000

**Local Authority:**

Elmbridge

**Project Description:**

Loft Conversion

**Drawing Title:**

Proposed Section A-A

**Drawing Number:      Revision:**

Drawing 8

----

**Date issued:              Drawn by:**

00/00/0000

JW

**Scale:**      1:50 @ A3

